


PROJECT

**RINK-IN-A-BOX**  
**ANYTOWN, MN**

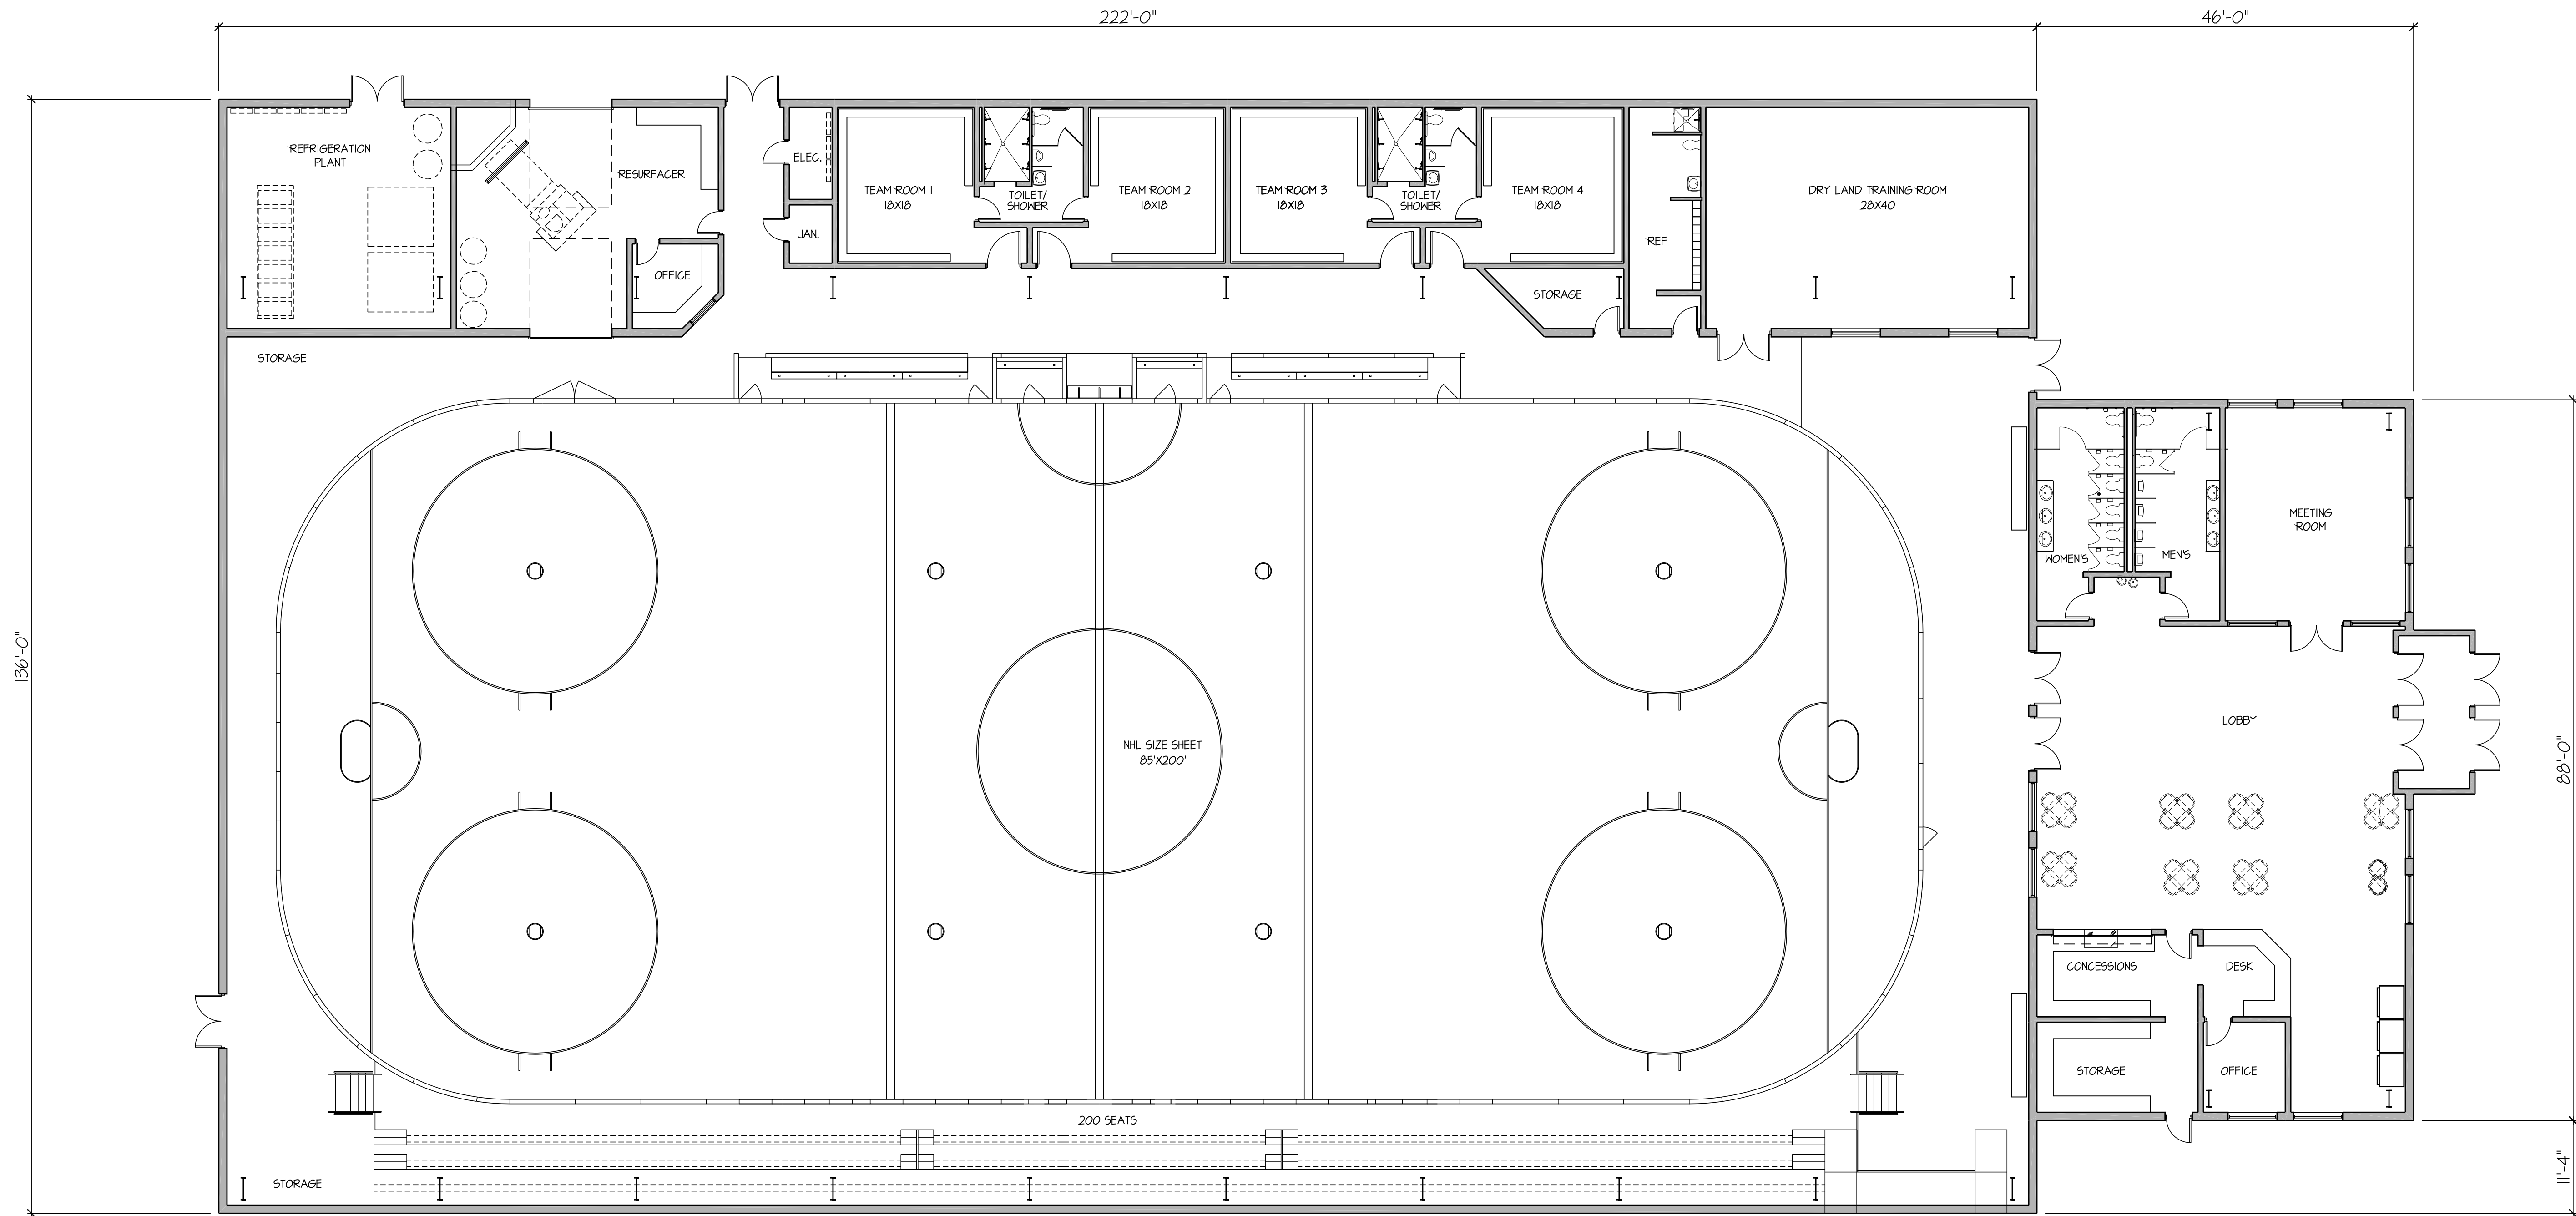

ISSUED SET 4-30-14

REVISIONS	DATE	NO.

I HEREBY CERTIFY THAT THIS PLAN, SPECIFICATION OR REPORT WAS PREPARED BY ME OR UNDER MY DIRECT SUPERVISION, AND THAT I AM A DULY LICENSED ARCHITECT UNDER THE LAWS OF THE STATE OF MINNESOTA

REG. NO. \_\_\_\_\_ DATE \_\_\_\_\_

NEW ICE ARENA - 34,360 SF

1 A2.1 MAIN LEVEL FLOOR PLAN  
 3/32"=1'-0"

ML-xxxxx.dwg Apr 30, 2014 - 3:04pm

DRAWN BY: \_\_\_\_\_ CHECKED BY: \_\_\_\_\_

**A2.1**