


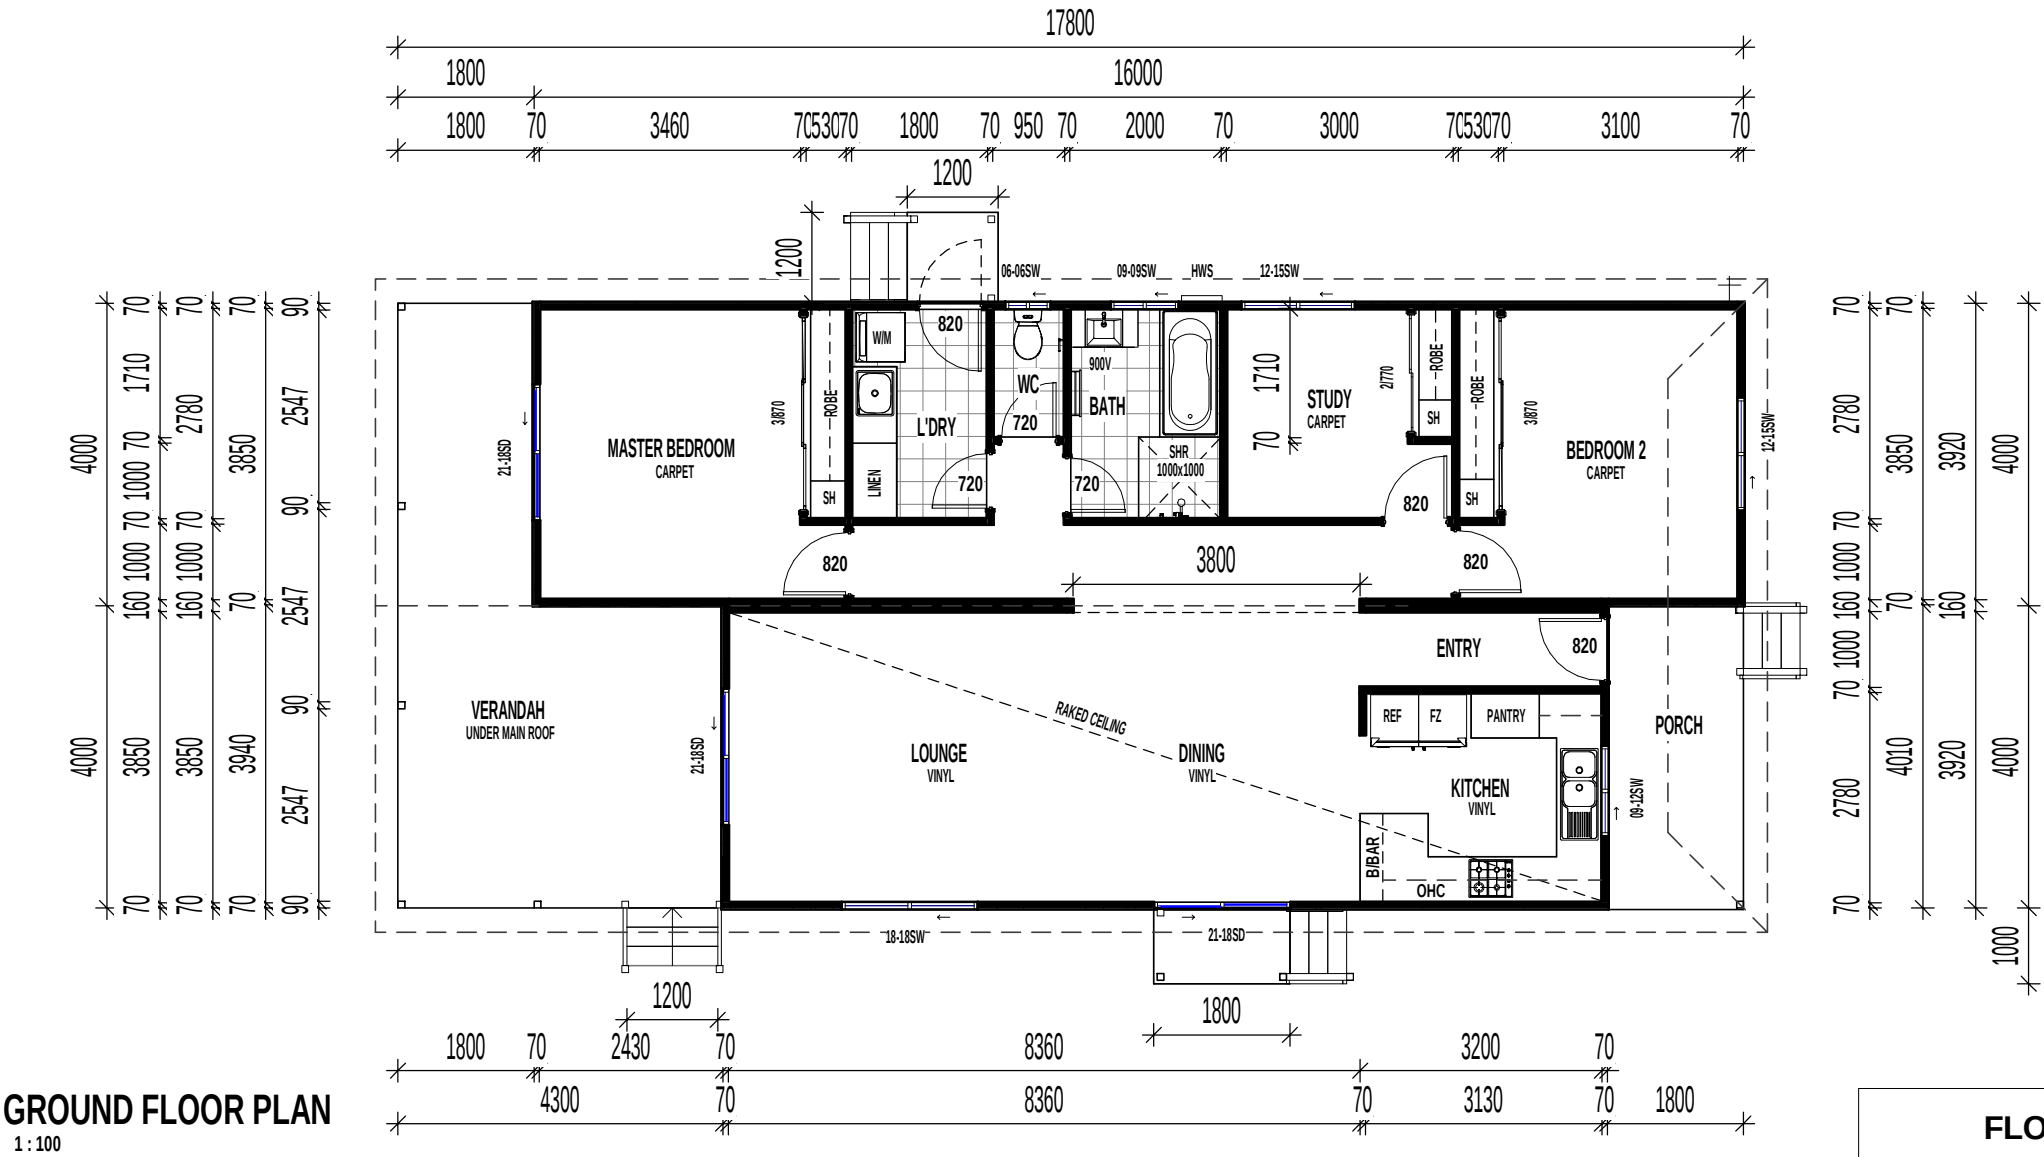

FLOOR AREAS	
LIVING AREA	110.89 m ²
VERANDAH	24.40 m ²
PORCH	7.12 m ²
	142.41 m ²



FRONT VIEW



REAR VIEW

GENERAL NOTES:
THIS DESIGN & DOCUMENTATION REMAIN THE PROPERTY OF **WESTBUILT GROUP**.

ALL WORKS ARE TO COMPLY WITH THE FOLLOWING:
• BUILDING CODE OF AUSTRALIA
• THE QUEENSLAND BUILDING ACT
• THE NSW BUILDING ACT
• ALL RELEVANT LOCAL AUTHORITIES, BY-LAWS & PLANNING SCHEMES.

© 2012 COPYRIGHT-REPRODUCTION IN WHOLE OR PART IS STRICTLY PROHIBITED WITHOUT PERMISSION

NOTE:
ALL WORK CARRIED OUT AS PER SIGNED CONTRACT DOCUMENTS

DRAWN BY:
ANTHONY DAVIS

CHECKED BY:
DAVID WESTERMAN

DATE DRAWN: 01/12/2017 **SCALE:** 1 : 100 @ A3

CLIENT:

PROJECT:
BARCOO 1

PROJECT LOCATION:

JOB NO:

DRAWING TITLE:
GROUND FLOOR PLAN

DRAWING NO: P-01 **ISSUE:**



Active Construction Group Pty Ltd Trading as
Westbuilt Homes
A.B.N: 40 165 638 988 A.C.N: 165 638 988
License: QLD: 12 163 85
Postal: PO Box 663 Warwick QLD 4370
Head Office & Factory: 41 Activity Street
Warwick QLD 4370
FREE CALL: 1800 688 044
P: (07) 4661 8410 F: (07) 4661 8433
E: sales@westbuilt.net.au
W: www.westbuilt.net.au