


GROUND FLOOR PLAN

1 : 100

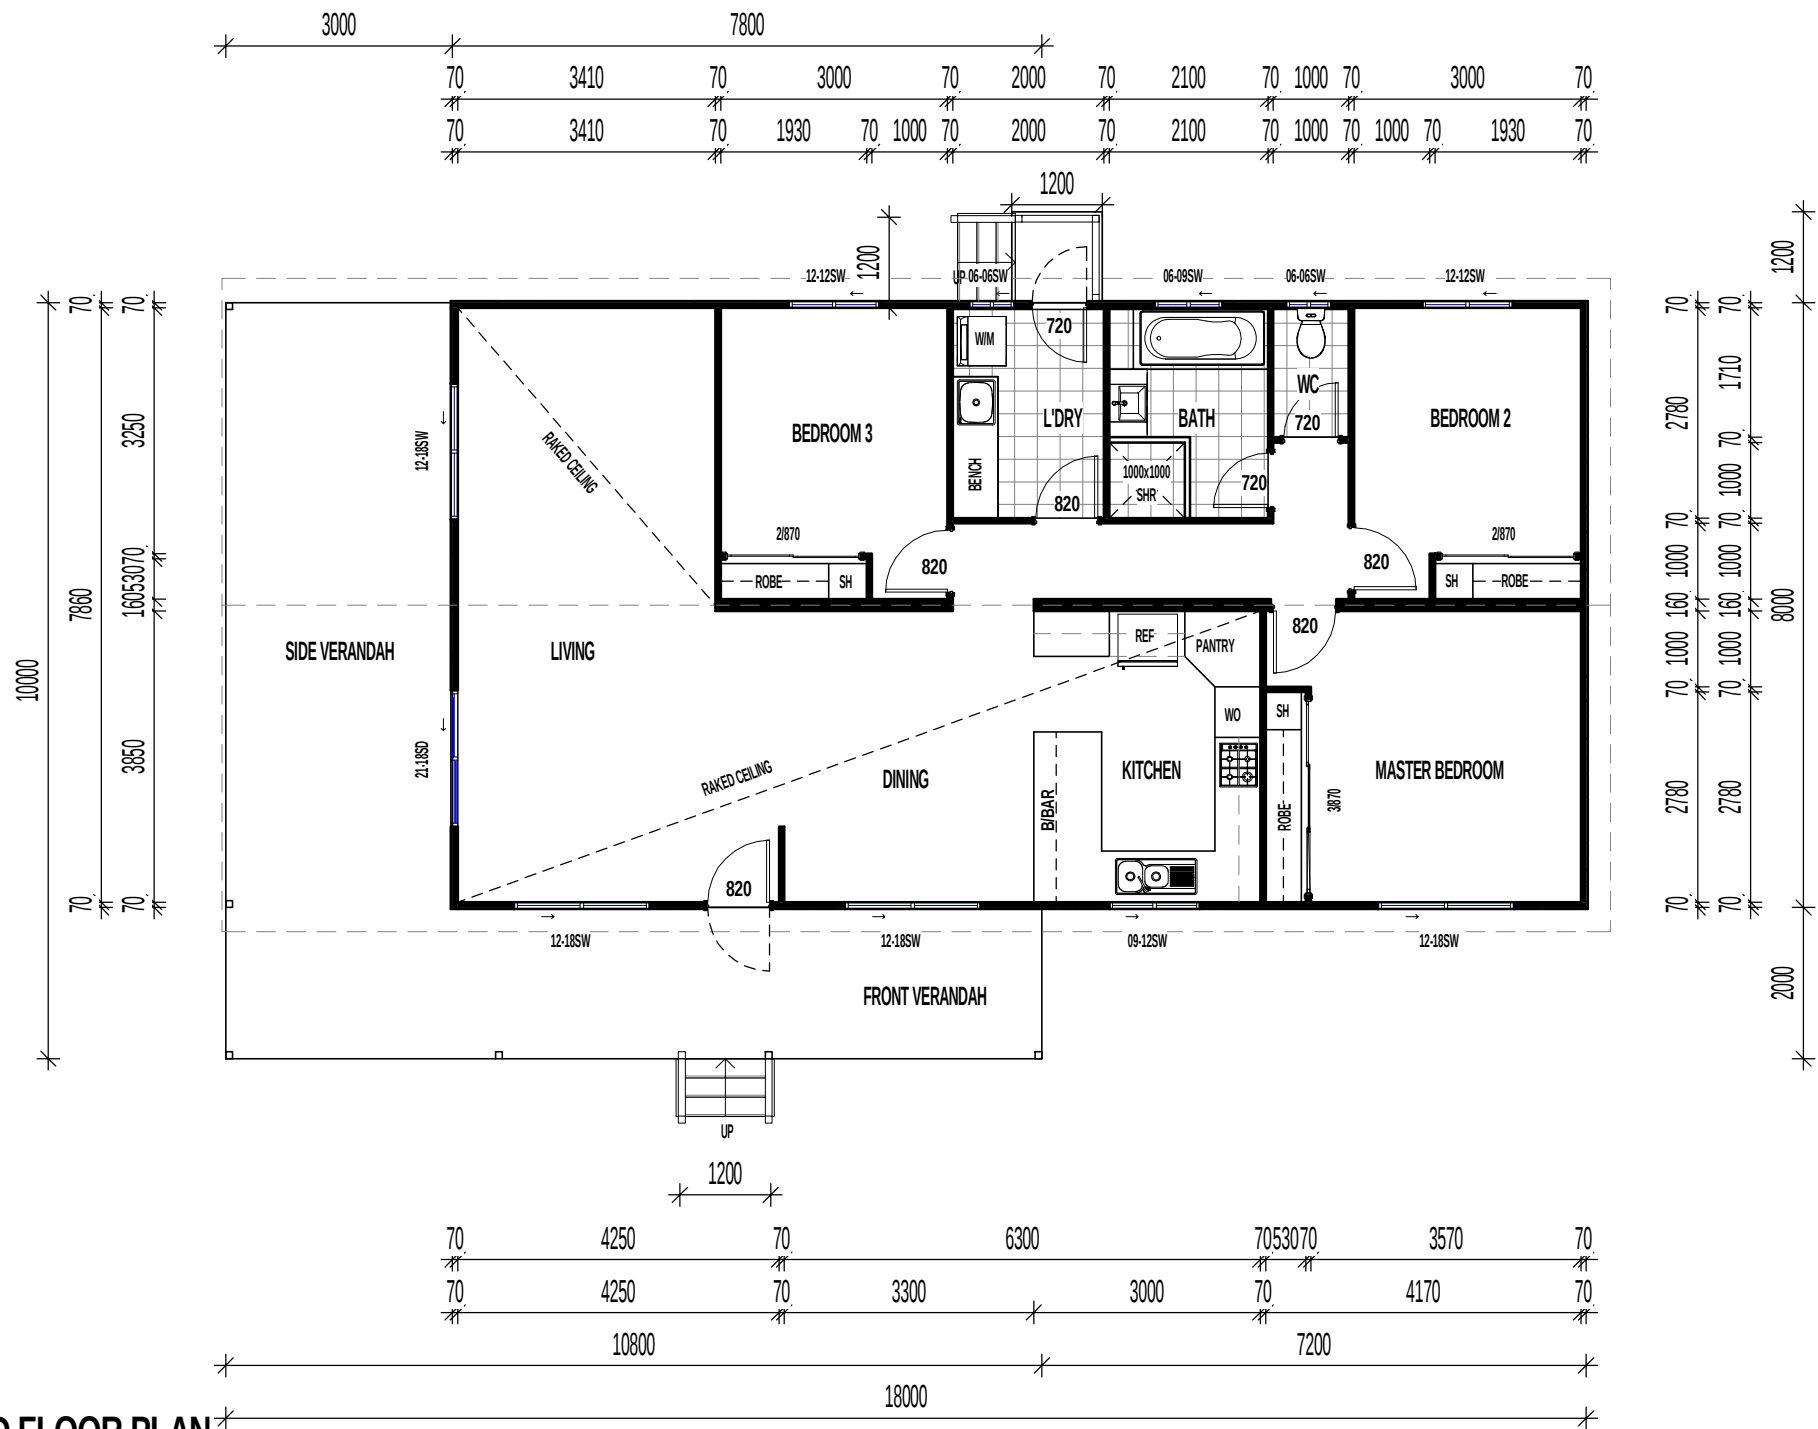

FLOOR AREAS	
LIVING	120.21 m ²
FRONT VERANDAH	45.99 m ²
	166.20 m ²

ISSUE AMENDMENT DATE

GENERAL NOTES:
THIS DESIGN & DOCUMENTATION REMAIN THE PROPERTY OF **WESTBUILT GROUP**.

ALL WORKS ARE TO COMPLY WITH THE FOLLOWING:
• BUILDING CODE OF AUSTRALIA
• THE QUEENSLAND BUILDING ACT
• THE NSW BUILDING ACT
• ALL RELEVANT LOCAL AUTHORITIES, BY-LAWS & PLANNING SCHEMES.

© 2012 COPYRIGHT-REPRODUCTION IN WHOLE OR PART IS STRICTLY PROHIBITED WITHOUT PERMISSION

NOTE:
ALL WORK CARRIED OUT AS PER SIGNED CONTRACT DOCUMENTS

DRAWN BY:
ANTHONY DAVIS
CHECKED BY:
DAVID WESTERMAN
DATE DRAWN: **22/11/2017** SCALE: **1 : 100 @ A3**

CLIENT:

PROJECT:
PAROO 1

PROJECT LOCATION:

JOB NO:

DRAWING TITLE:
FLOOR PLAN


DRAWING NO: ISSUE:
P-01

WESTBUILT
HOMES

Active Construction Group Pty Ltd Trading as
Westbuilt Homes
A.B.N: 40 165 638 988 A.C.N: 165 638 988
License: QLD: 12 163 85
Postal: PO Box 663 Warwick QLD 4370
Head Office & Factory: 41 Activity Street
Warwick QLD 4370
FREE CALL: 1800 688 044
P: (07) 4661 8410 F: (07) 4661 8433
E: sales@westbuilt.net.au
W: www.westbuilt.net.au



FRONT VIEW

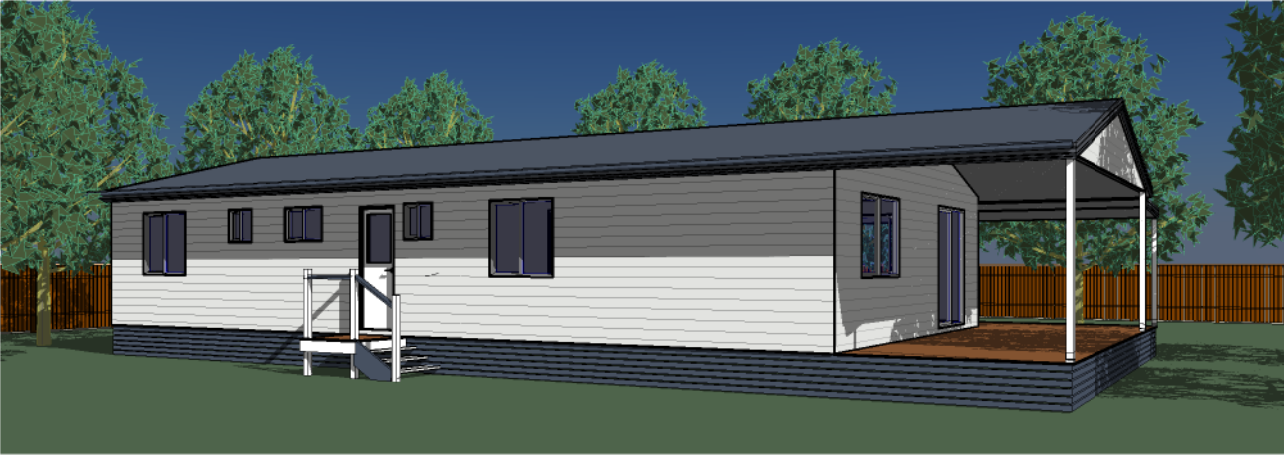

REAR VIEW