


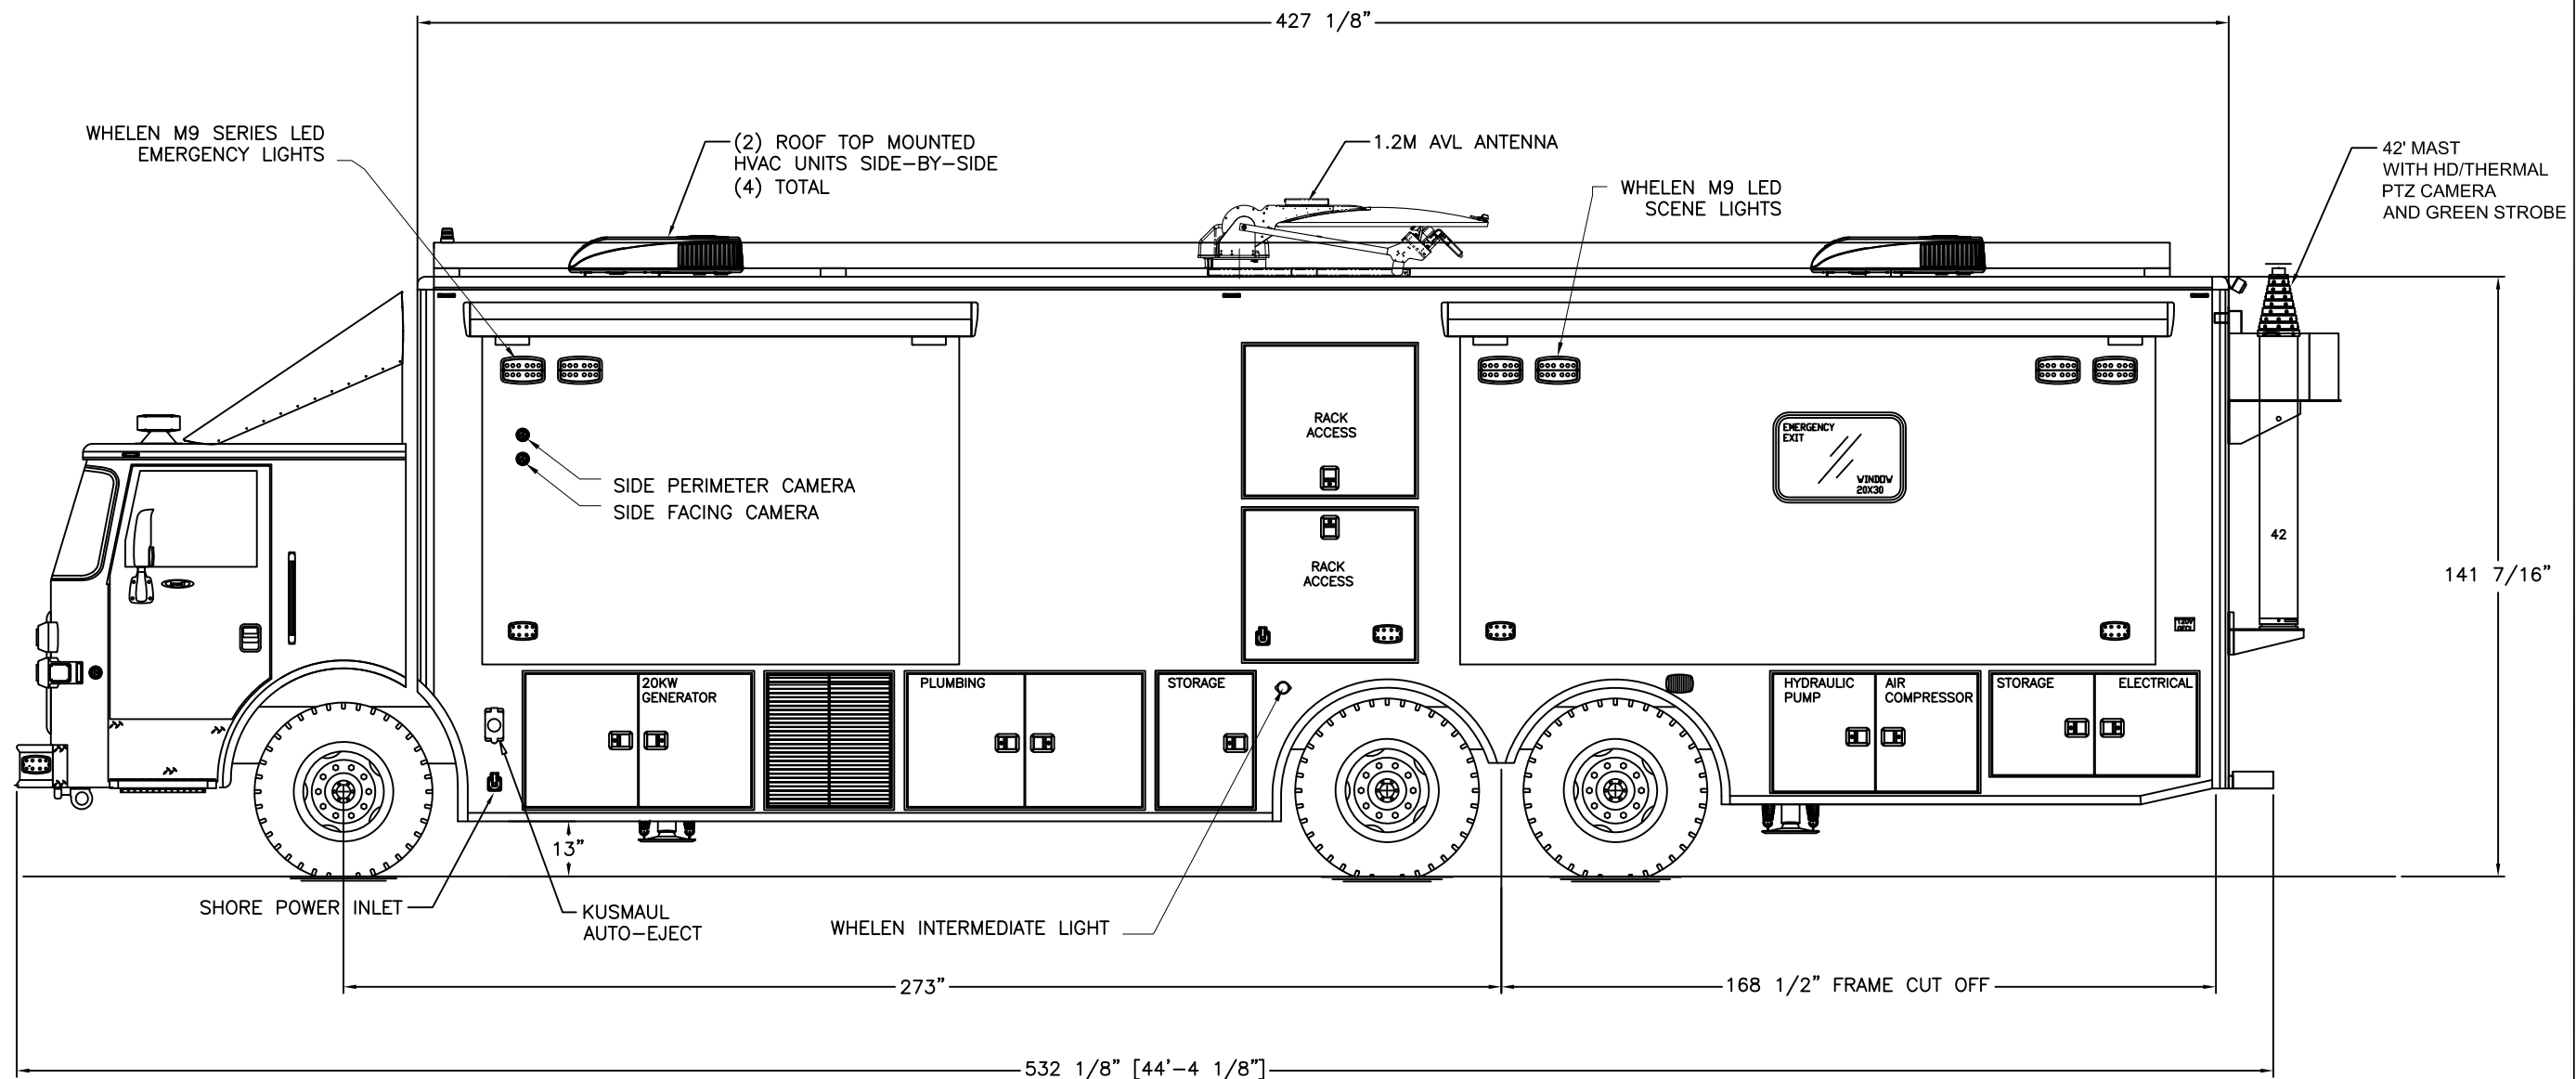
RIGHT SIDE EXTERIOR ELEVATION

		<p><b>DALLAS</b> Mobile Command Vehicle C-45X-4 - Pierce Arrow XT</p>		
<p>DRAWN <b>J.Chriss</b></p>	<p>DATE <b>01/21/20</b></p>	<p>SIZE <b>B</b></p>	<p>DWG NO. <b>052041</b></p>	<p>REV <b>-</b></p>
<p>SHEET <b>1 OF 5</b></p>	<p>NOT TO SCALE</p>			

THIS DRAWING IS THE PROPERTY OF PIERCE MANUFACTURING. IT IS CONFIDENTIAL AND ALL RIGHTS ARE RESERVED. IT SHALL NOT BE REPRODUCED, COPIED, LENT, OR USED FOR ANY PURPOSE OTHER THAN THAT FOR WHICH IT IS SPECIFICALLY FURNISHED.

BID # 948  
 REP: Scott Beckwith  
 DEALER: Siddons-Martin Emergency Group

PRELIMINARY USE ONLY  
 THIS DRAWING IS FOR REPRESENTATION ONLY. DETAILED ENGINEERING DRAWINGS WILL BE CREATED FOR MANUFACTURING. CHANGES MAY BE REQUIRED TO ACCOMMODATE MANUFACTURING REQUIREMENTS AND CUSTOMER SPECIFICATIONS.



LEFT SIDE EXTERIOR ELEVATION



DALLAS  
Mobile Command Vehicle  
C-45X-4 - Pierce Arrow XT


THIS DRAWING IS THE PROPERTY OF PIERCE MANUFACTURING. IT IS CONFIDENTIAL AND ALL RIGHTS ARE RESERVED. IT SHALL NOT BE REPRODUCED, COPIED, LENT, OR USED FOR ANY PURPOSE OTHER THAN THAT FOR WHICH IT IS SPECIFICALLY FURNISHED.

BID # 948  
REP: Scott Beckwith  
DEALER: Siddons-Martin Emergency Group

PRELIMINARY USE ONLY  
THIS DRAWING IS FOR REPRESENTATION ONLY. DETAILED ENGINEERING DRAWINGS WILL BE CREATED FOR MANUFACTURING. CHANGES MAY BE REQUIRED TO ACCOMMODATE MANUFACTURING REQUIREMENTS AND CUSTOMER SPECIFICATIONS.

DRAWN	J.Chriss	DATE	01/21/20
SHEET	1 OF 5	NOT TO SCALE	

SIZE	DWG NO.	REV
B	052041	-

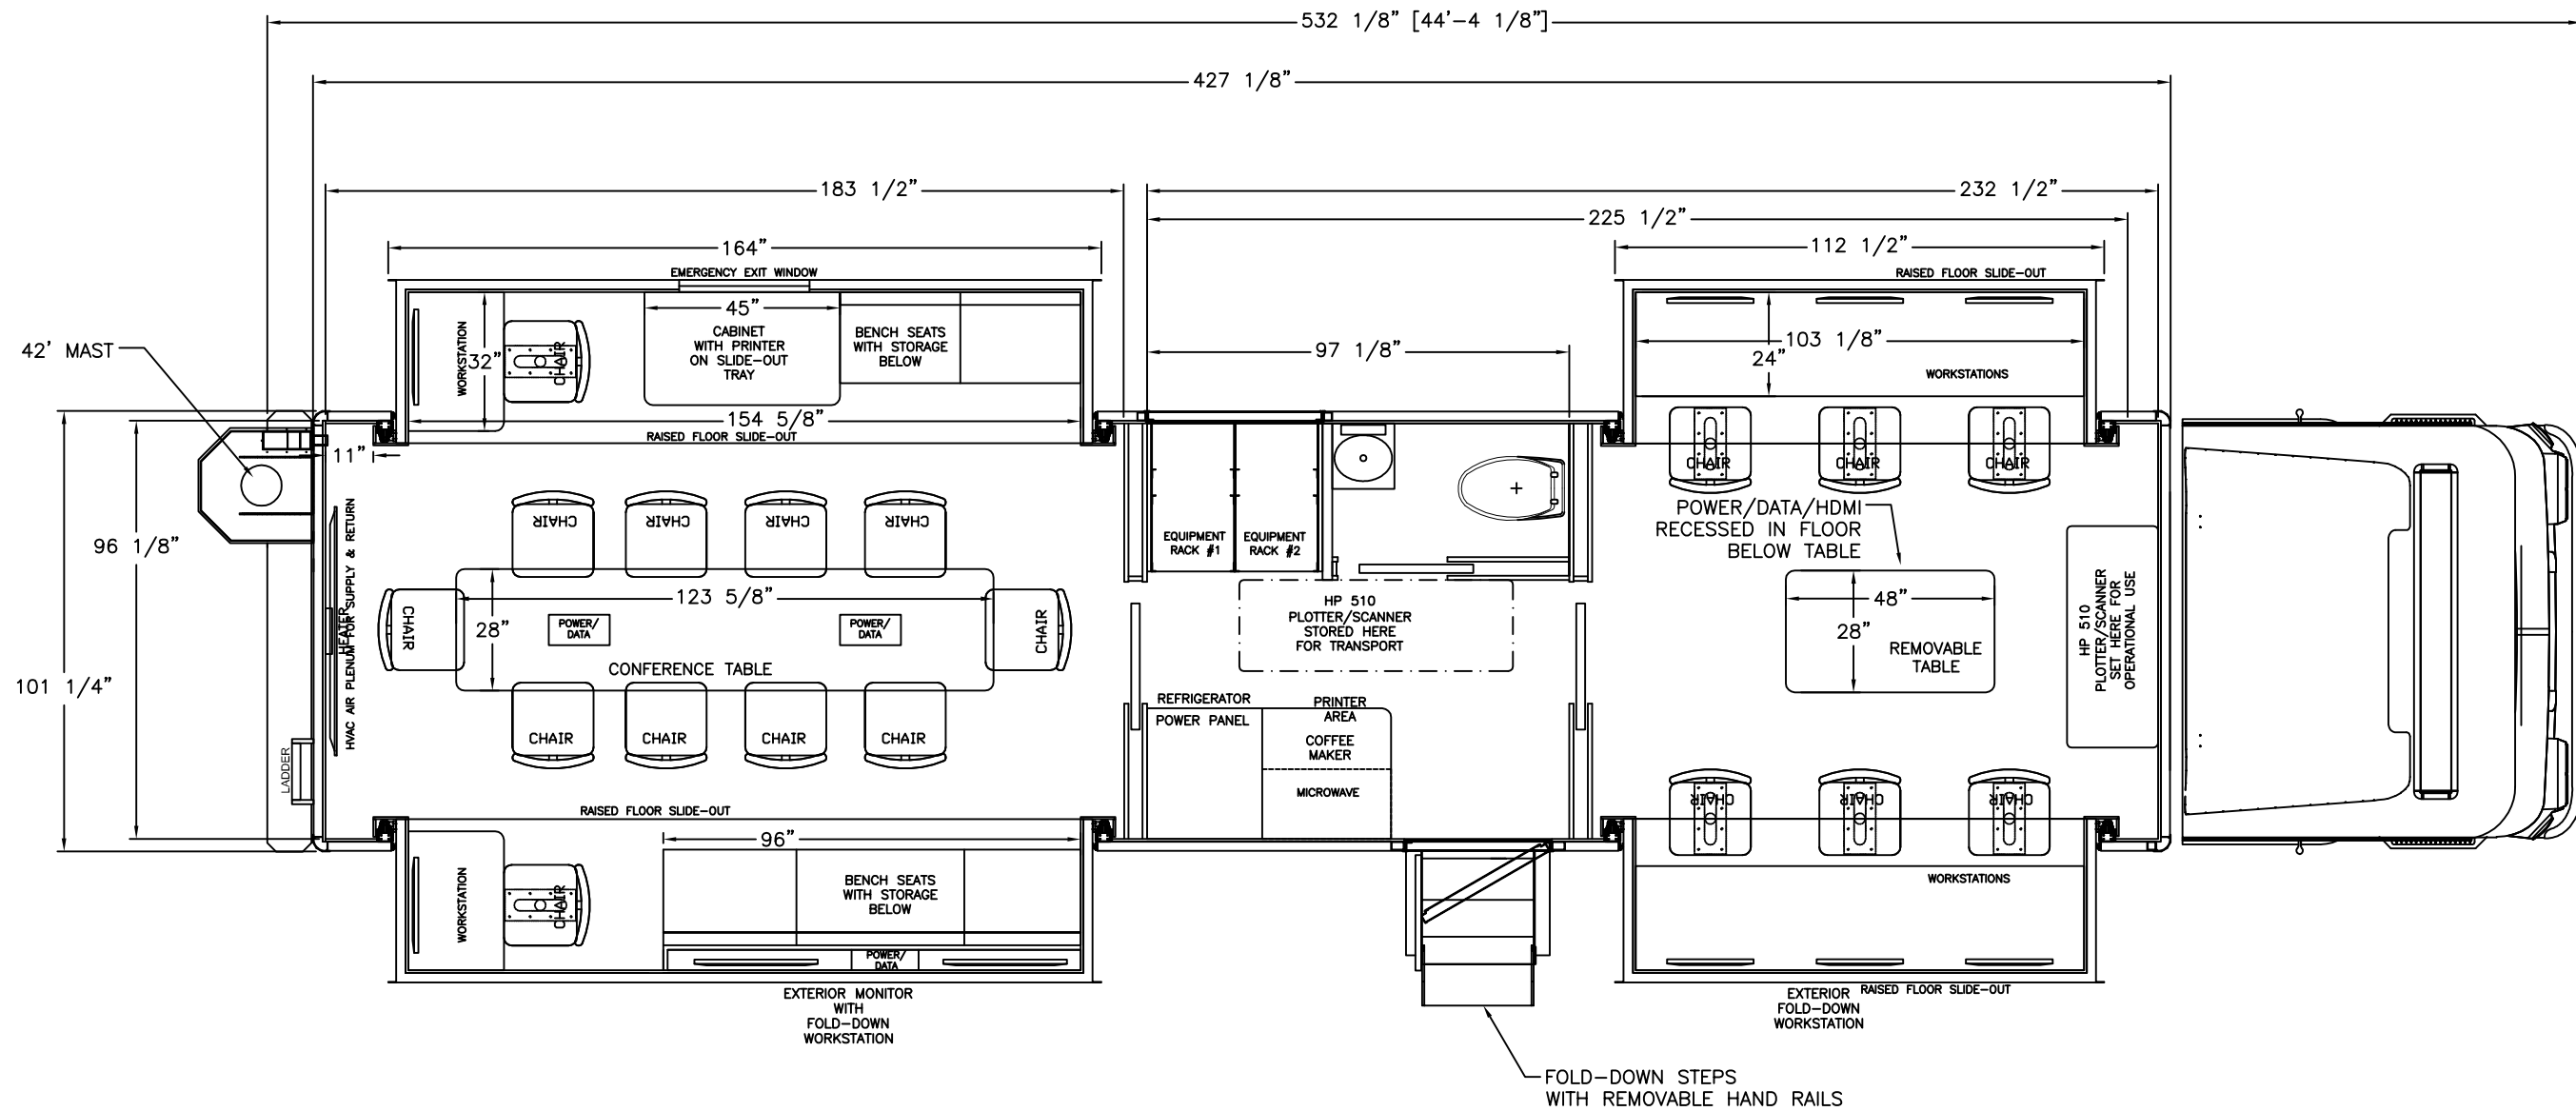

### FLOOR PLAN



**DALLAS**  
 Mobile Command Vehicle  
 C-45X-4 - Pierce Arrow XT


MANUFACTURING, INC  
 DRAWN **J.Chriss** DATE **01/21/20**  
 SHEET **1 OF 5** NOT TO SCALE

SIZE **B** DWG NO. **052041** REV **-**


THIS DRAWING IS THE PROPERTY OF PIERCE MANUFACTURING. IT IS CONFIDENTIAL AND ALL RIGHTS ARE RESERVED. IT SHALL NOT BE REPRODUCED, COPIED, LENT, OR USED FOR ANY PURPOSE OTHER THAN THAT FOR WHICH IT IS SPECIFICALLY FURNISHED.

**BID # 948**  
**REP: Scott Beckwith**  
**DEALER: Siddons-Martin Emergency Group**


**PRELIMINARY USE ONLY**  
 THIS DRAWING IS FOR REPRESENTATION ONLY. DETAILED ENGINEERING DRAWINGS WILL BE CREATED FOR MANUFACTURING. CHANGES MAY BE REQUIRED TO ACCOMMODATE MANUFACTURING REQUIREMENTS AND CUSTOMER SPECIFICATIONS.

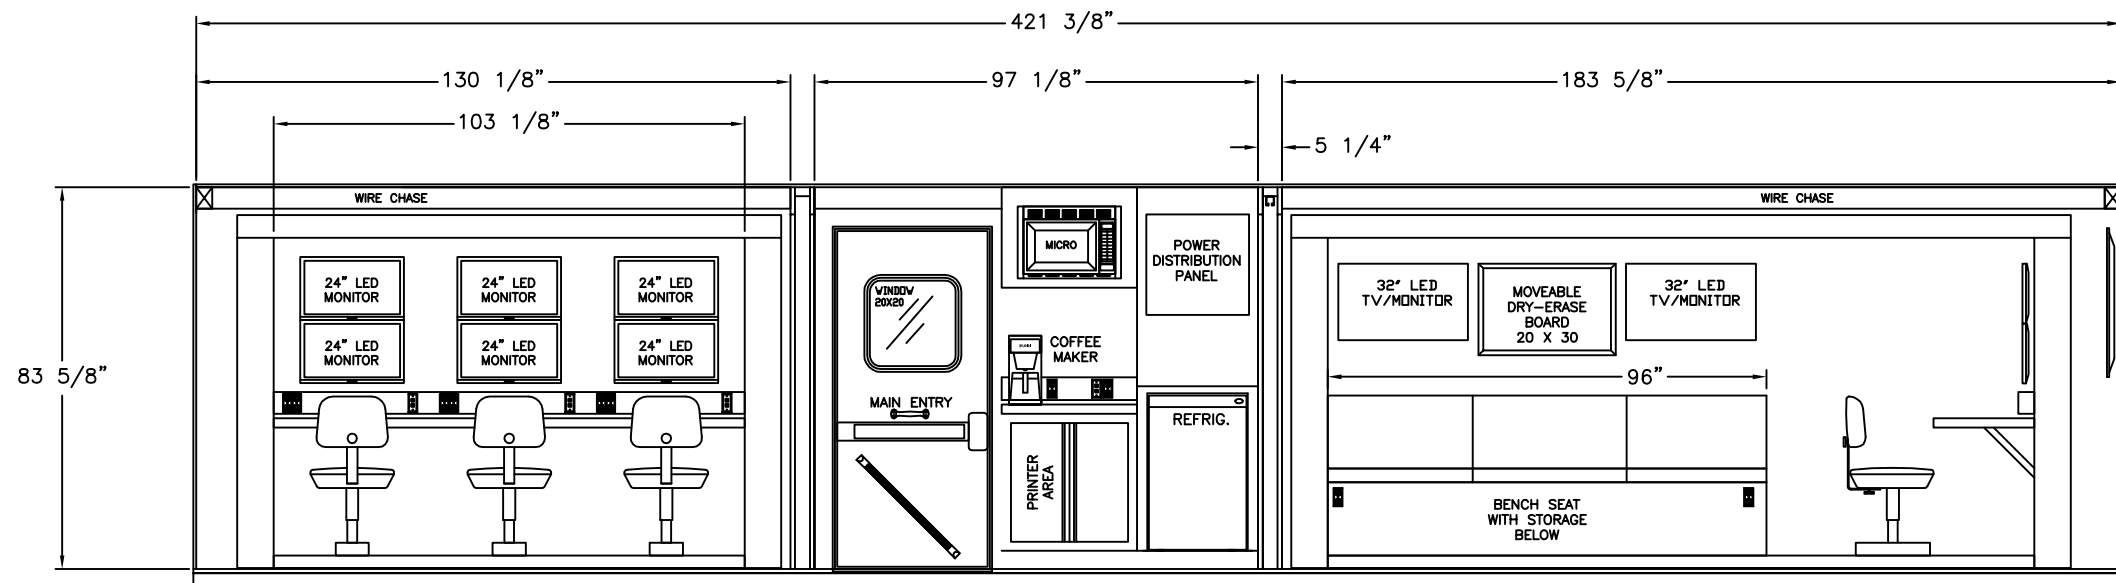


RIGHT SIDE INTERIOR ELEVATION

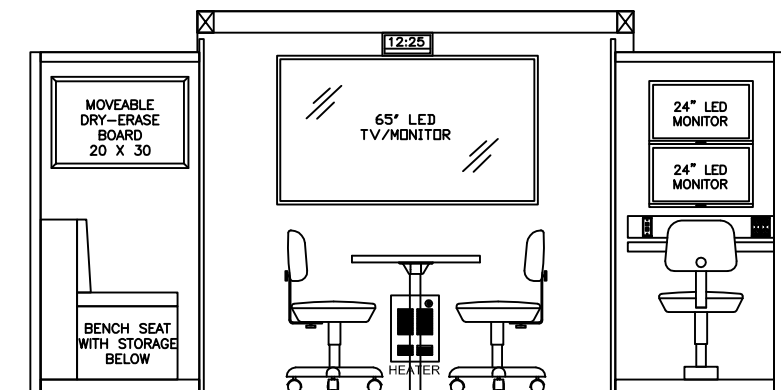

REAR WALL

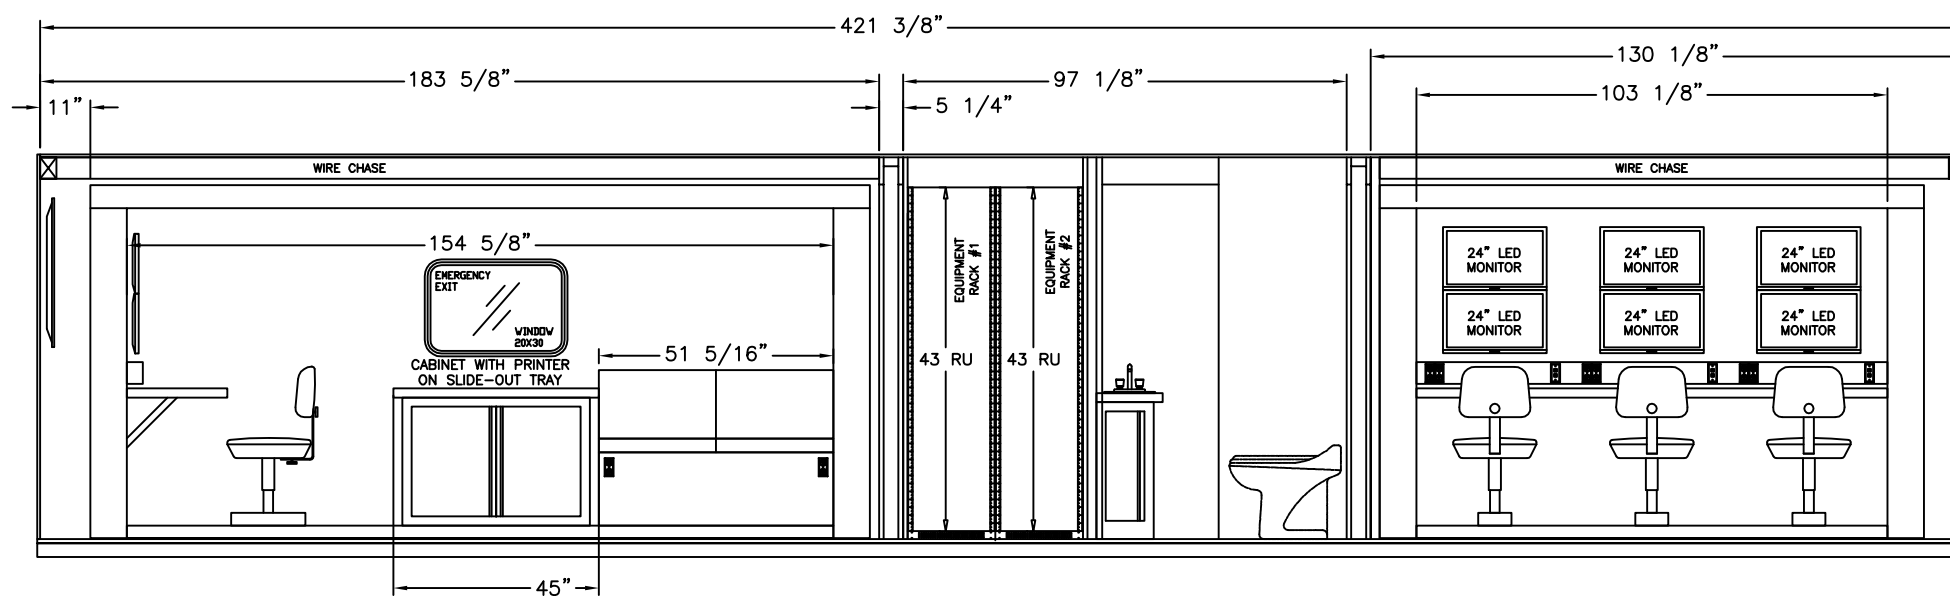

LEFT SIDE INTERIOR ELEVATION

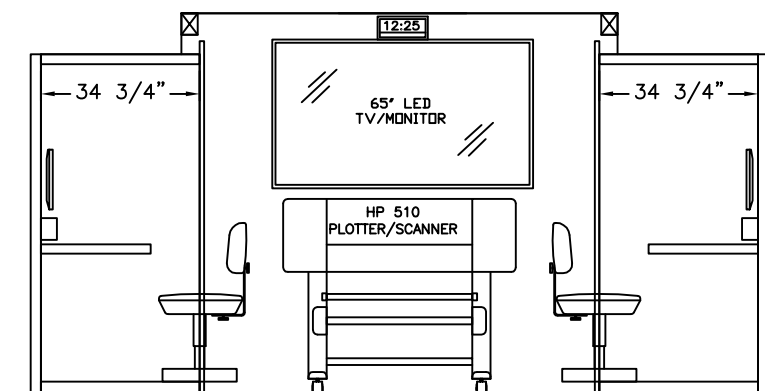

FRONT WALL ELEVATION




**DALLAS**  
Mobile Command Vehicle  
C-45X-4 - Pierce Arrow XT

THIS DRAWING IS THE PROPERTY OF PIERCE MANUFACTURING. IT IS CONFIDENTIAL AND ALL RIGHTS ARE RESERVED. IT SHALL NOT BE REPRODUCED, COPIED, LENT, OR USED FOR ANY PURPOSE OTHER THAN THAT FOR WHICH IT IS SPECIFICALLY FURNISHED.


**BID # 948**  
**REP: Scott Beckwith**  
**DEALER: Siddons-Martin Emergency Group**

**PRELIMINARY USE ONLY**  
THIS DRAWING IS FOR REPRESENTATION ONLY. DETAILED ENGINEERING DRAWINGS WILL BE CREATED FOR MANUFACTURING. CHANGES MAY BE REQUIRED TO ACCOMMODATE MANUFACTURING REQUIREMENTS AND CUSTOMER SPECIFICATIONS.

DRAWN <b>J.Chriss</b>	DATE <b>01/21/20</b>	SIZE <b>B</b>	DWG NO. <b>052041</b>	REV <b>-</b>
SHEET <b>1 OF 5</b>	NOT TO SCALE			

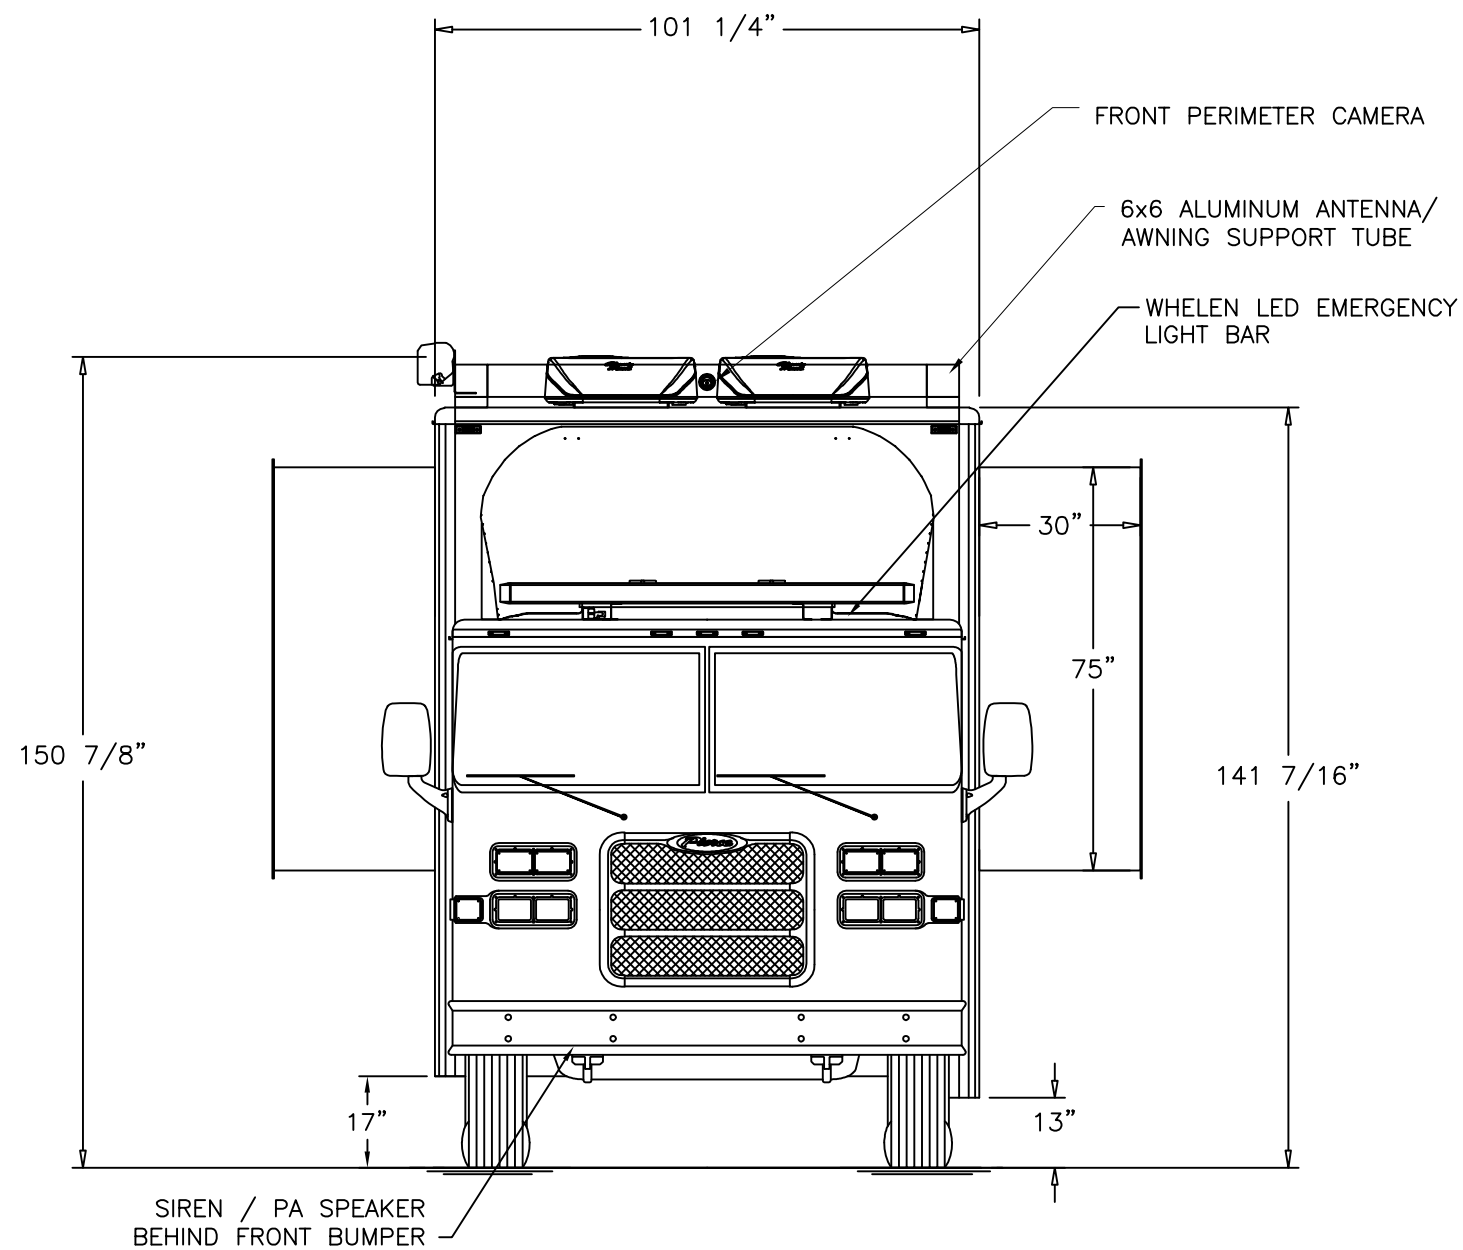

**FRONT EXTERIOR**

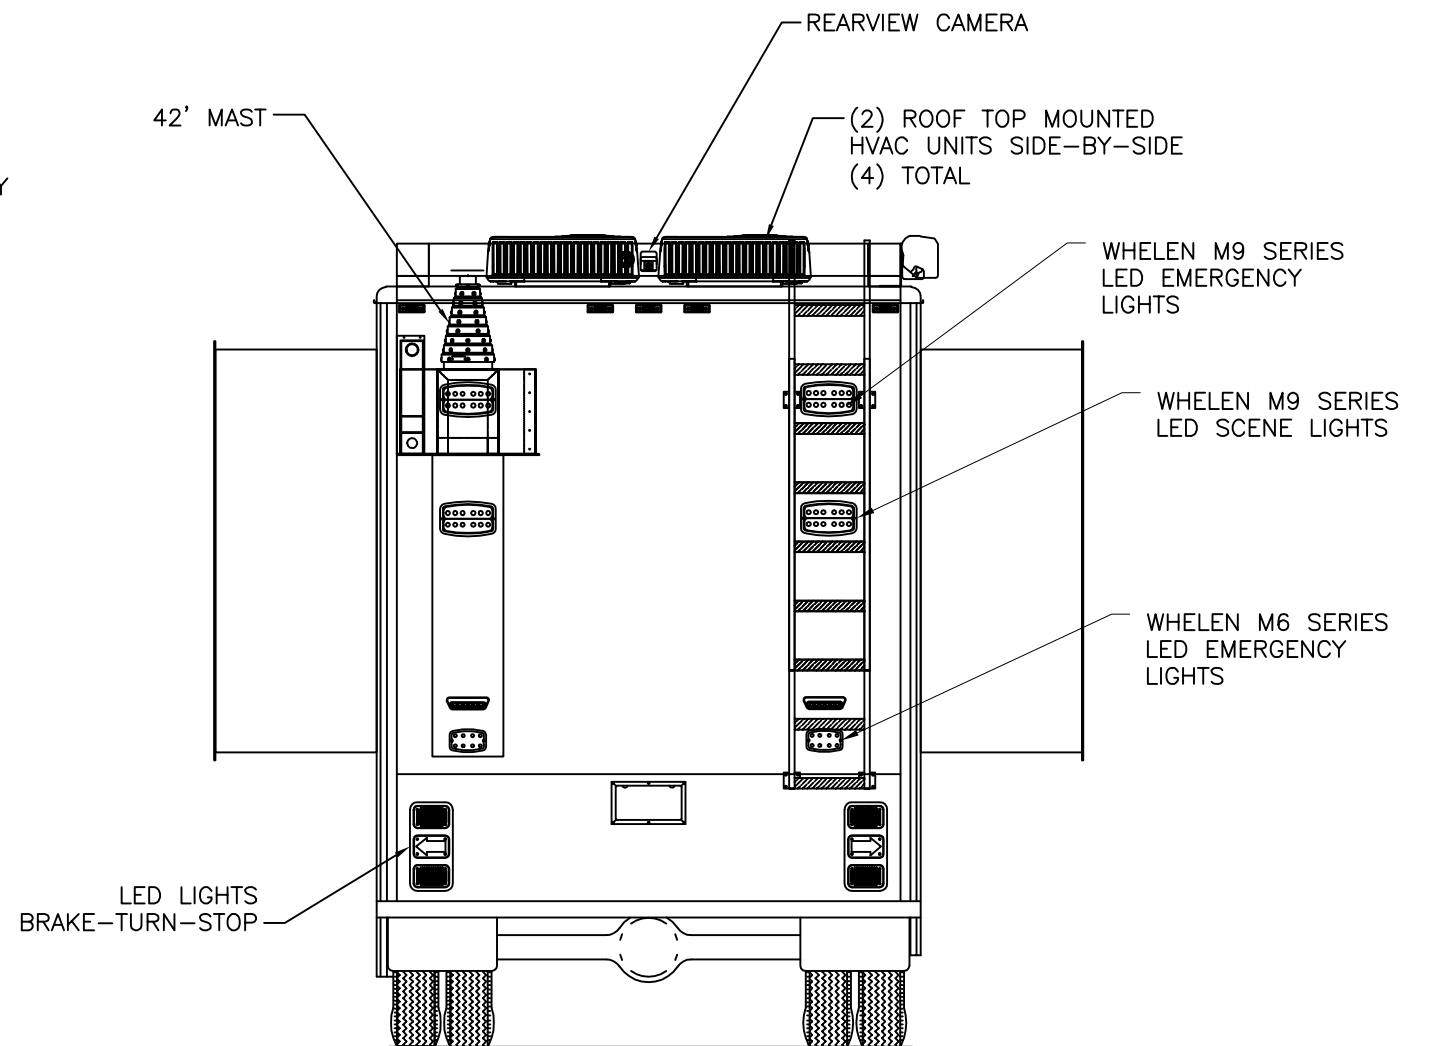

**REAR ELEVATION**



**DALLAS**  
Mobile Command Vehicle  
C-45X-4 - Pierce Arrow XT

THIS DRAWING IS THE PROPERTY OF PIERCE MANUFACTURING. IT IS CONFIDENTIAL AND ALL RIGHTS ARE RESERVED. IT SHALL NOT BE REPRODUCED, COPIED, LENT, OR USED FOR ANY PURPOSE OTHER THAN THAT FOR WHICH IT IS SPECIFICALLY FURNISHED.

**BID # 948**  
**REP: Scott Beckwith**  
**DEALER: Siddons-Martin Emergency Group**

**PRELIMINARY USE ONLY**  
THIS DRAWING IS FOR REPRESENTATION ONLY. DETAILED ENGINEERING DRAWINGS WILL BE CREATED FOR MANUFACTURING. CHANGES MAY BE REQUIRED TO ACCOMMODATE MANUFACTURING REQUIREMENTS AND CUSTOMER SPECIFICATIONS.

DRAWN	J.Chriss	DATE	01/21/20
SHEET	1 OF 5	NOT TO SCALE	

SIZE	DWG NO.	REV
<b>B</b>	<b>052041</b>	-