

CURB SIDE EXTERIOR ELEVATION



US NAVY
Multi-Mission EOD Response
Truck - C-36 Intl Crew Cab


DRAWN J.Chriss
SHEET 1 OF 5
DATE 03-01-19
NOT TO SCALE

SIZE B
DWG NO. 050496
REV -

THIS DRAWING IS THE PROPERTY OF PIERCE MANUFACTURING. IT IS CONFIDENTIAL AND ALL RIGHTS ARE RESERVED. IT SHALL NOT BE REPRODUCED, COPIED, LENT, OR USED FOR ANY PURPOSE OTHER THAN THAT FOR WHICH IT IS SPECIFICALLY FURNISHED.

BID # US Navy MERT
REP: Pierce Mfg
DEALER: Pierce Mfg

PRELIMINARY USE ONLY
THIS DRAWING IS FOR REPRESENTATION ONLY. DETAILED ENGINEERING DRAWINGS WILL BE CREATED FOR MANUFACTURING. CHANGES MAY BE REQUIRED TO ACCOMMODATE MANUFACTURING REQUIREMENTS AND CUSTOMER SPECIFICATIONS.

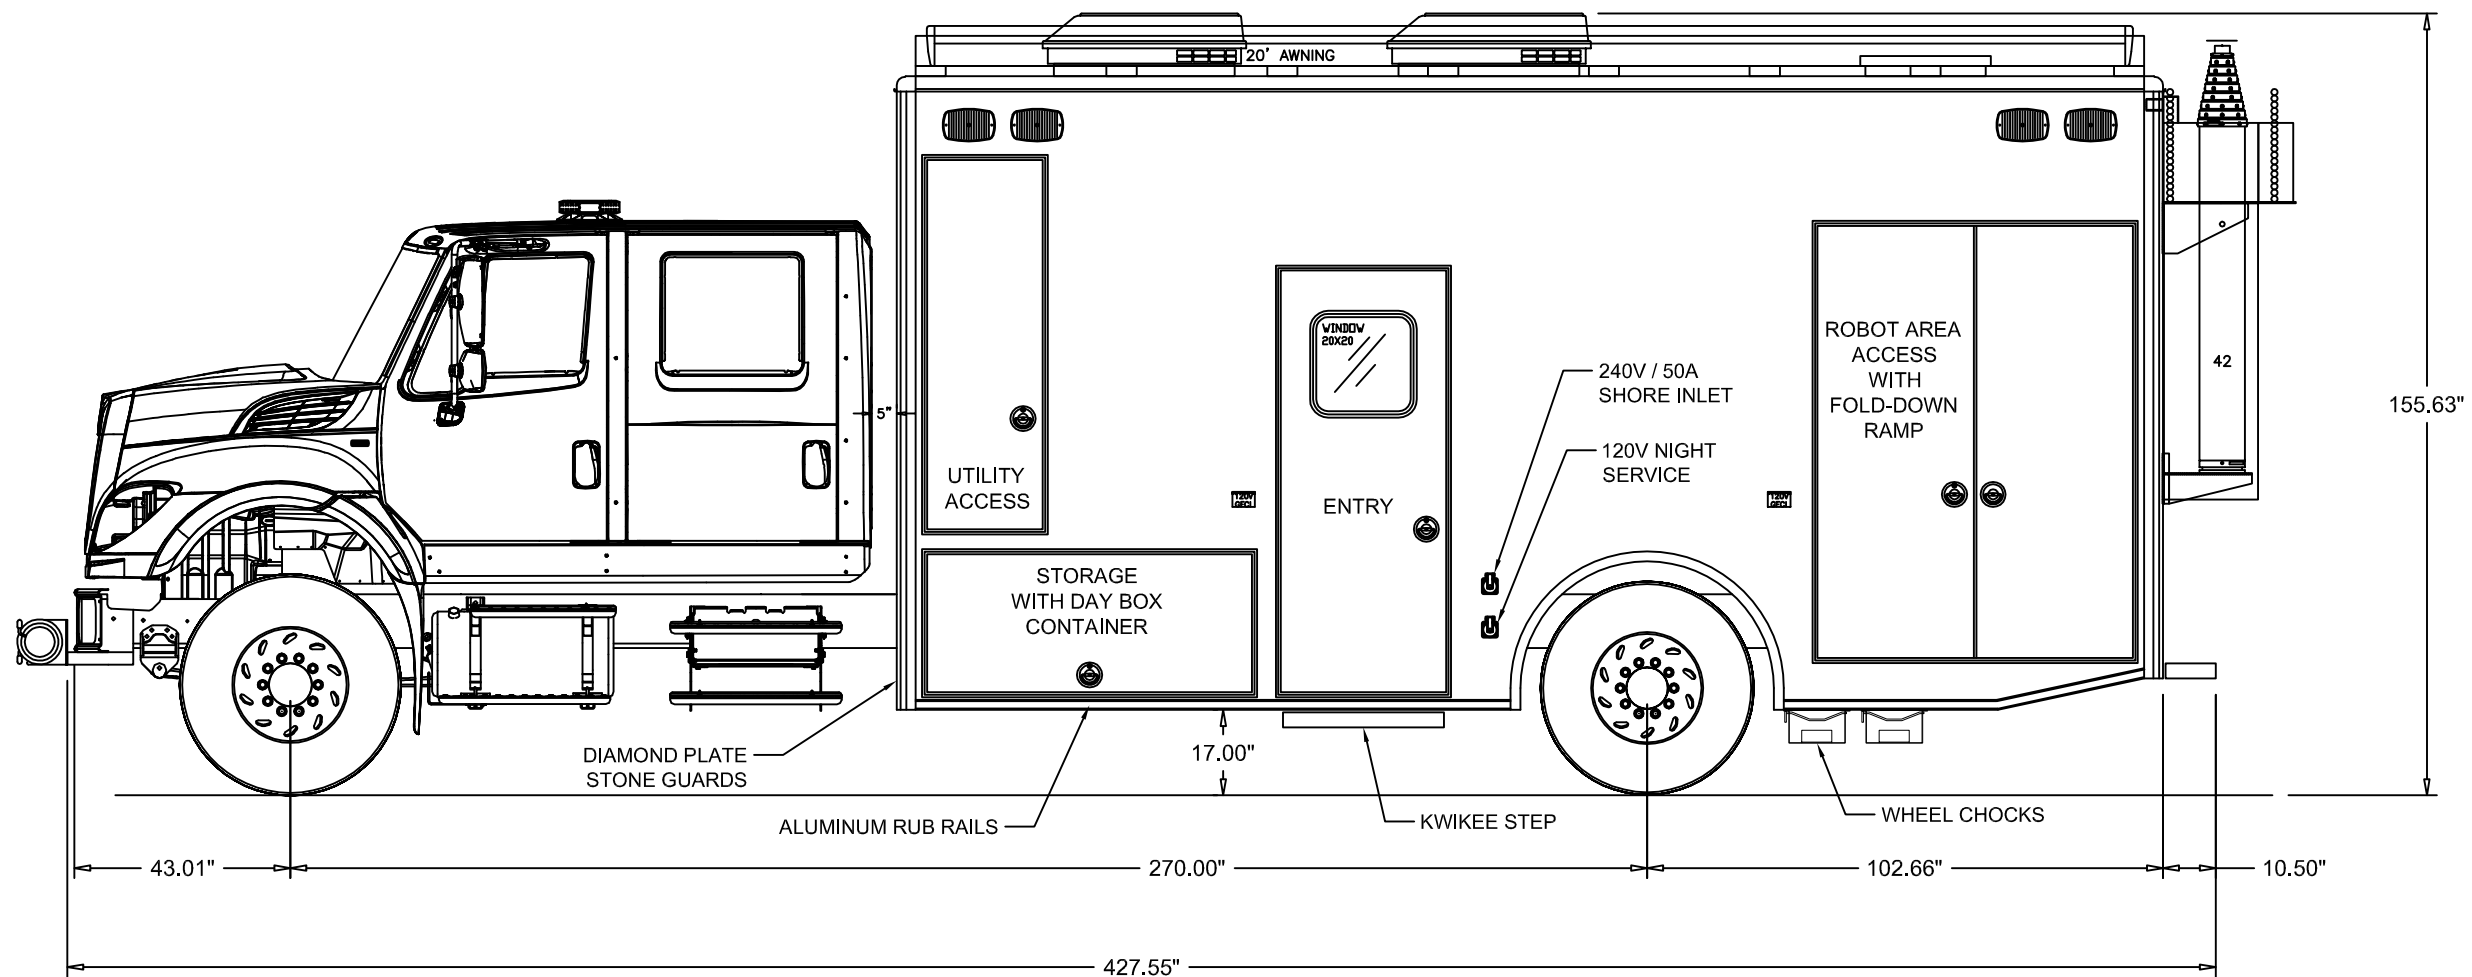

STREET SIDE EXTERIOR ELEVATION



DRAWN **J.Chriss** DATE **03-01-19**
SHEET **2 OF 5** NOT TO SCALE


US NAVY
Multi-Mission EOD Response
Truck - C-36 Intl Crew Cab

SIZE	DWG NO.	REV
B	050496	-


THIS DRAWING IS THE PROPERTY OF PIERCE MANUFACTURING. IT IS CONFIDENTIAL AND ALL RIGHTS ARE RESERVED. IT SHALL NOT BE REPRODUCED, COPIED, LENT, OR USED FOR ANY PURPOSE OTHER THAN THAT FOR WHICH IT IS SPECIFICALLY FURNISHED.

BID # **US Navy MERT**
REP: **Pierce Mfg**
DEALER: **Pierce Mfg**

PRELIMINARY USE ONLY
THIS DRAWING IS FOR REPRESENTATION ONLY. DETAILED ENGINEERING DRAWINGS WILL BE CREATED FOR MANUFACTURING. CHANGES MAY BE REQUIRED TO ACCOMMODATE MANUFACTURING REQUIREMENTS AND CUSTOMER SPECIFICATIONS.

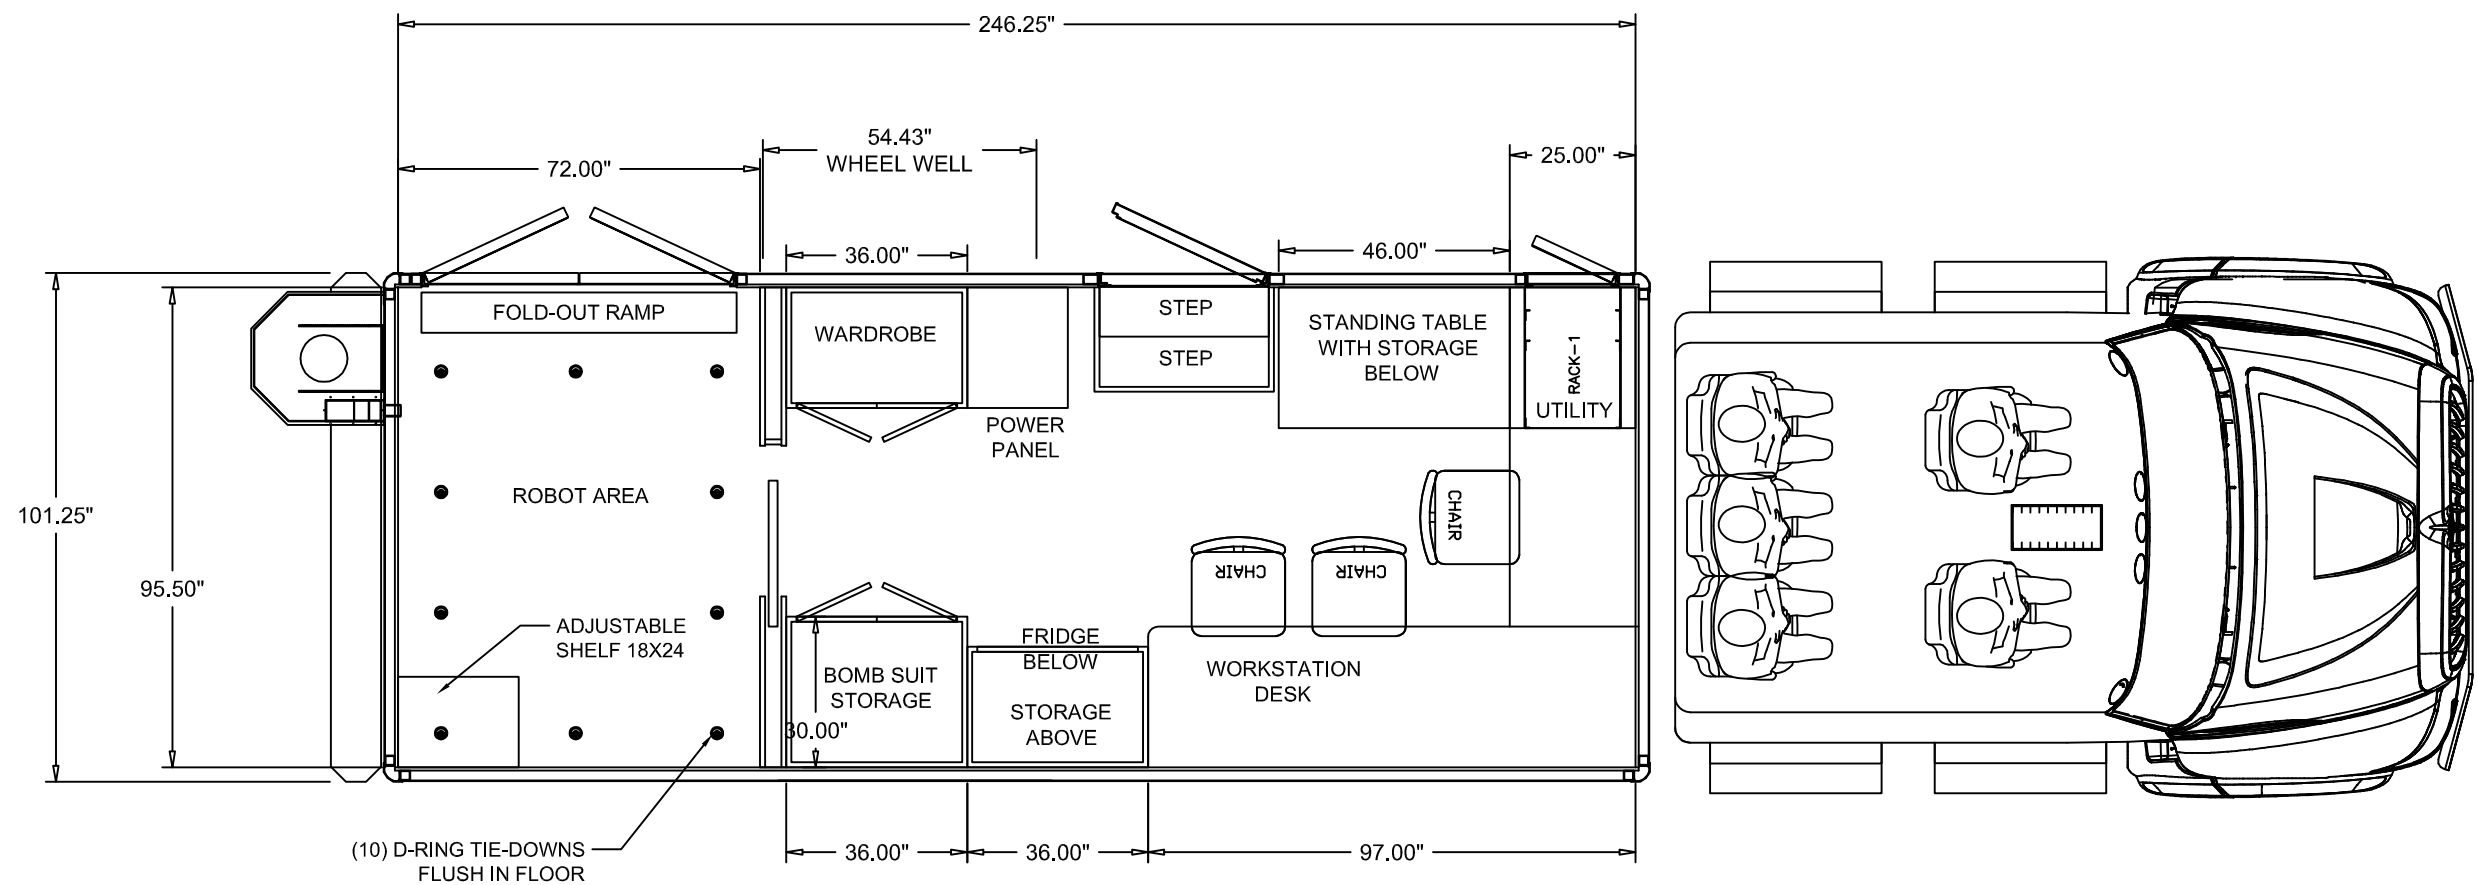


FLOOR PLAN VIEW

 MANUFACTURING, INC			US NAVY Multi-Mission EOD Response Truck - C-36 Intl Crew Cab		
DRAWN	J.Chriss	DATE	03-01-19	SIZE	DWG NO.
SHEET	3 OF 5		NOT TO SCALE	B	050496
					REV
					-


THIS DRAWING IS THE PROPERTY OF PIERCE MANUFACTURING. IT IS CONFIDENTIAL AND ALL RIGHTS ARE RESERVED. IT SHALL NOT BE REPRODUCED, COPIED, LENT, OR USED FOR ANY PURPOSE OTHER THAN THAT FOR WHICH IT IS SPECIFICALLY FURNISHED.

BID # US Navy MERT
REP: Pierce Mfg
DEALER: Pierce Mfg

PRELIMINARY USE ONLY
THIS DRAWING IS FOR REPRESENTATION ONLY. DETAILED ENGINEERING DRAWINGS WILL BE CREATED FOR MANUFACTURING. CHANGES MAY BE REQUIRED TO ACCOMMODATE MANUFACTURING REQUIREMENTS AND CUSTOMER SPECIFICATIONS.

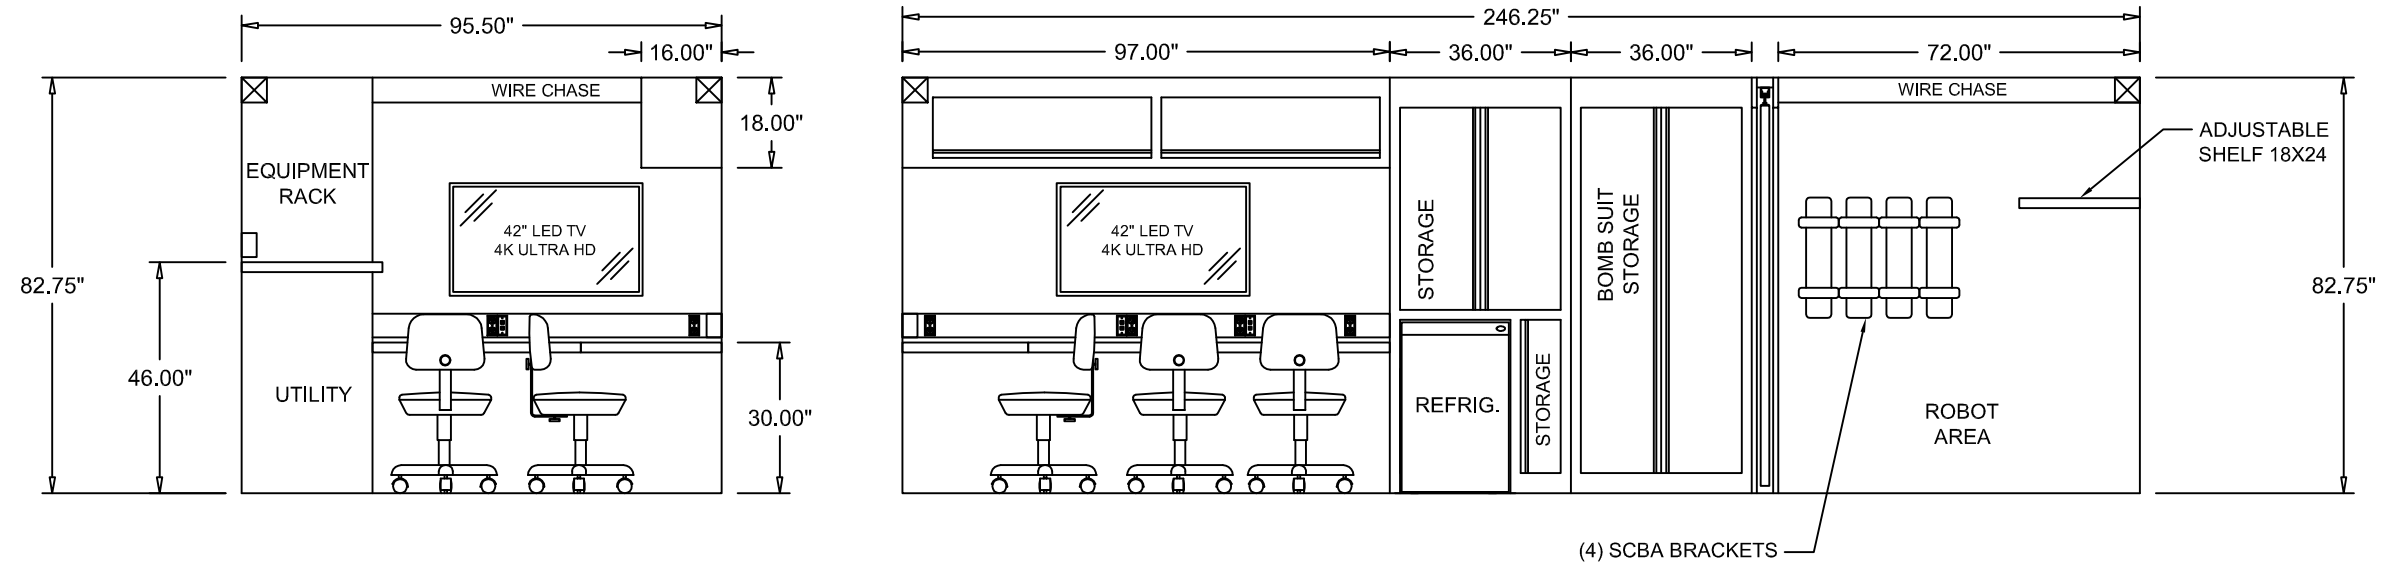

CURB SIDE INTERIOR ELEVATION

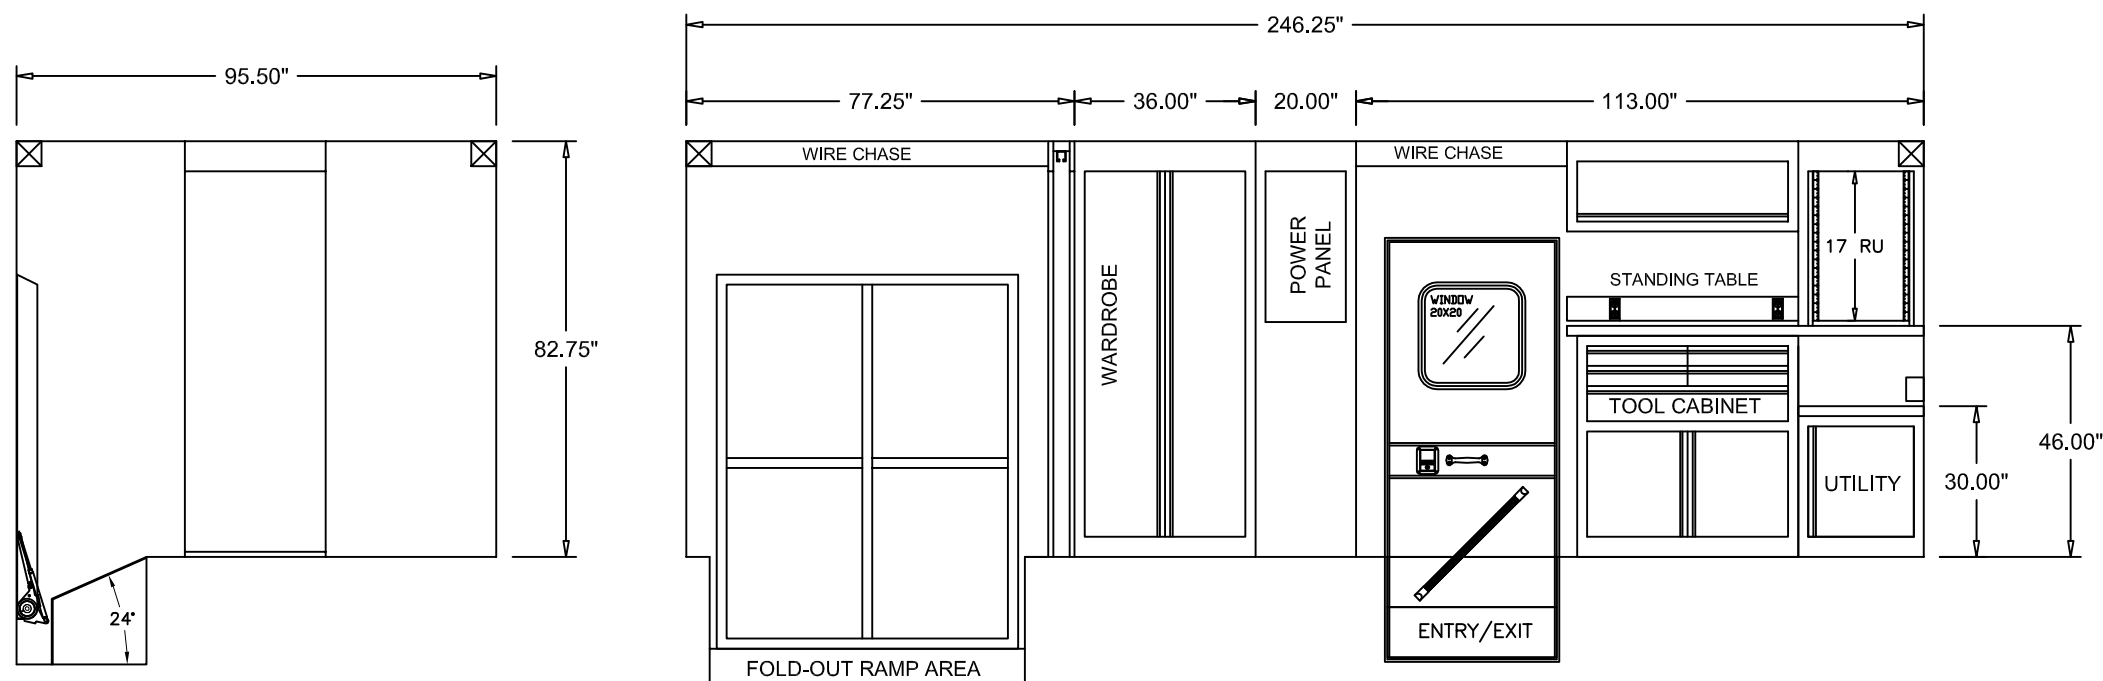

STREET SIDE INTERIOR ELEVATION

THIS DRAWING IS THE PROPERTY OF PIERCE MANUFACTURING. IT IS CONFIDENTIAL AND ALL RIGHTS ARE RESERVED. IT SHALL NOT BE REPRODUCED, COPIED, LENT, OR USED FOR ANY PURPOSE OTHER THAN THAT FOR WHICH IT IS SPECIFICALLY FURNISHED.

BID # US Navy MERT
 REP: Pierce Mfg
 DEALER: Pierce Mfg


PRELIMINARY USE ONLY
 THIS DRAWING IS FOR REPRESENTATION ONLY. DETAILED ENGINEERING DRAWINGS WILL BE CREATED FOR MANUFACTURING. CHANGES MAY BE REQUIRED TO ACCOMMODATE MANUFACTURING REQUIREMENTS AND CUSTOMER SPECIFICATIONS.




DRAWN J.Chriss
 SHEET 4 OF 5
 DATE 03-01-19
 NOT TO SCALE

US NAVY
 Multi-Mission EOD Response
 Truck - C-36 Intl Crew Cab

SIZE B
 DWG NO. 050496
 REV -

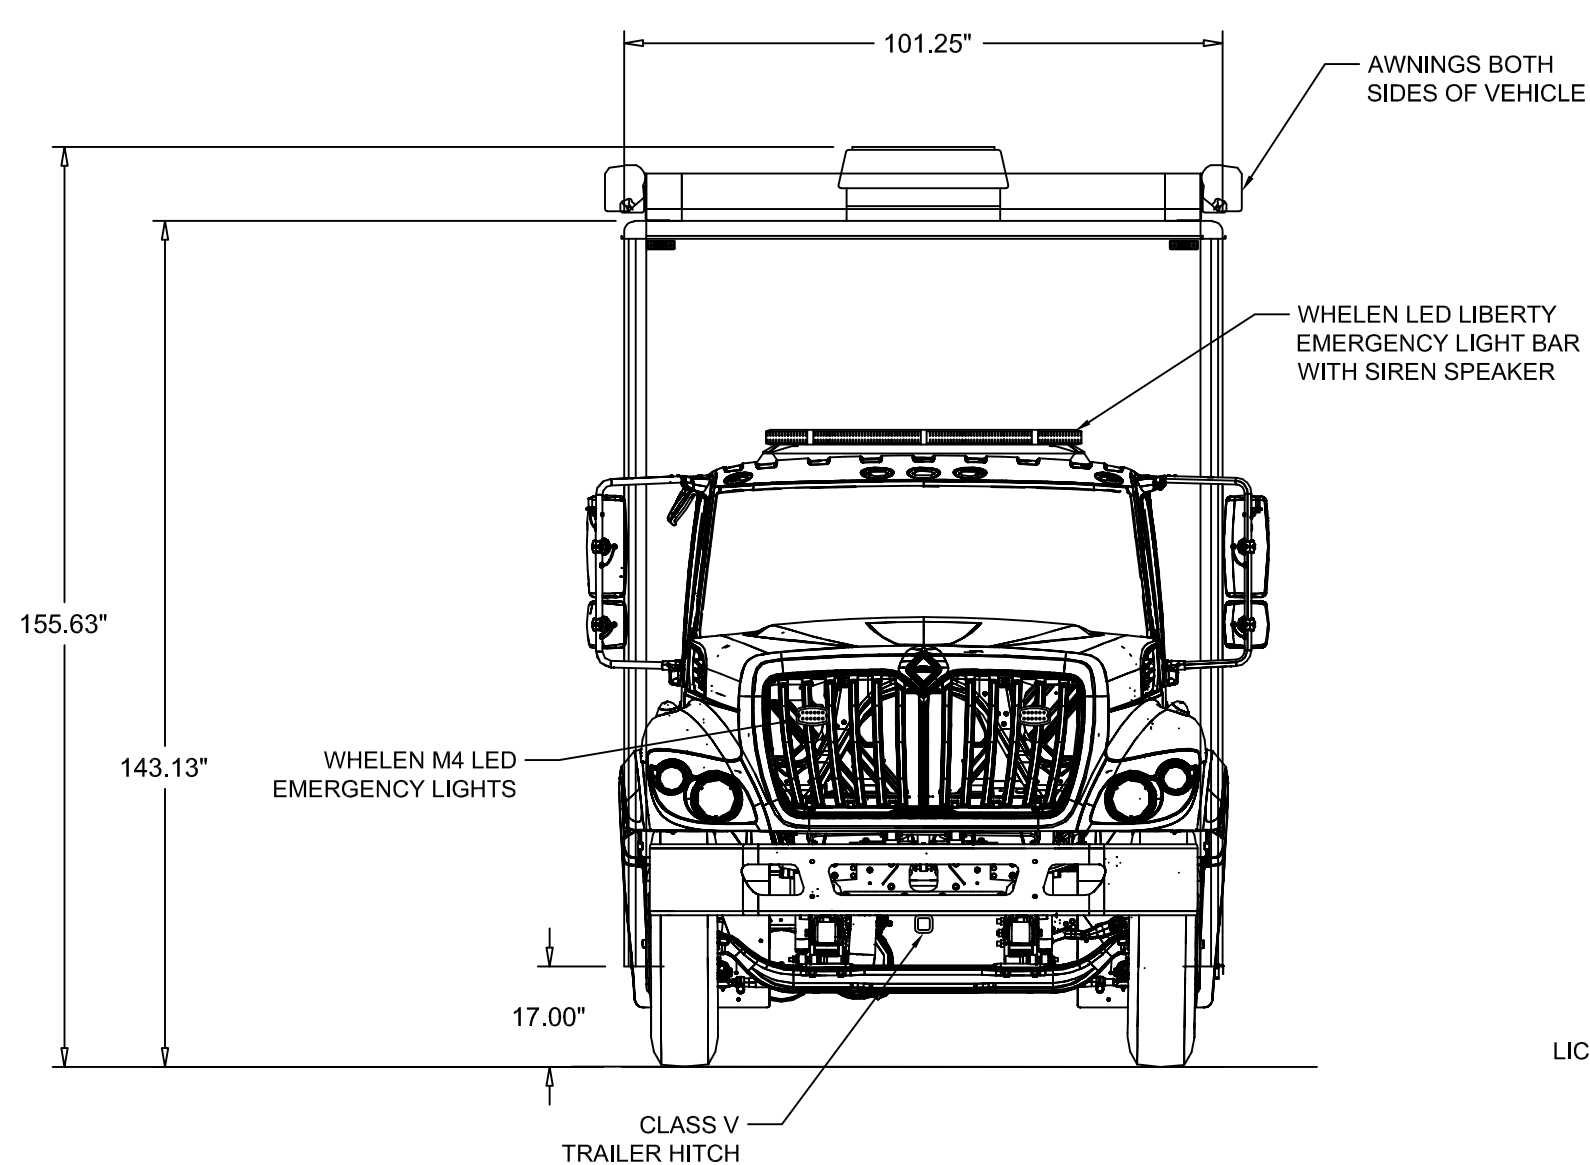

FRONT EXTERIOR

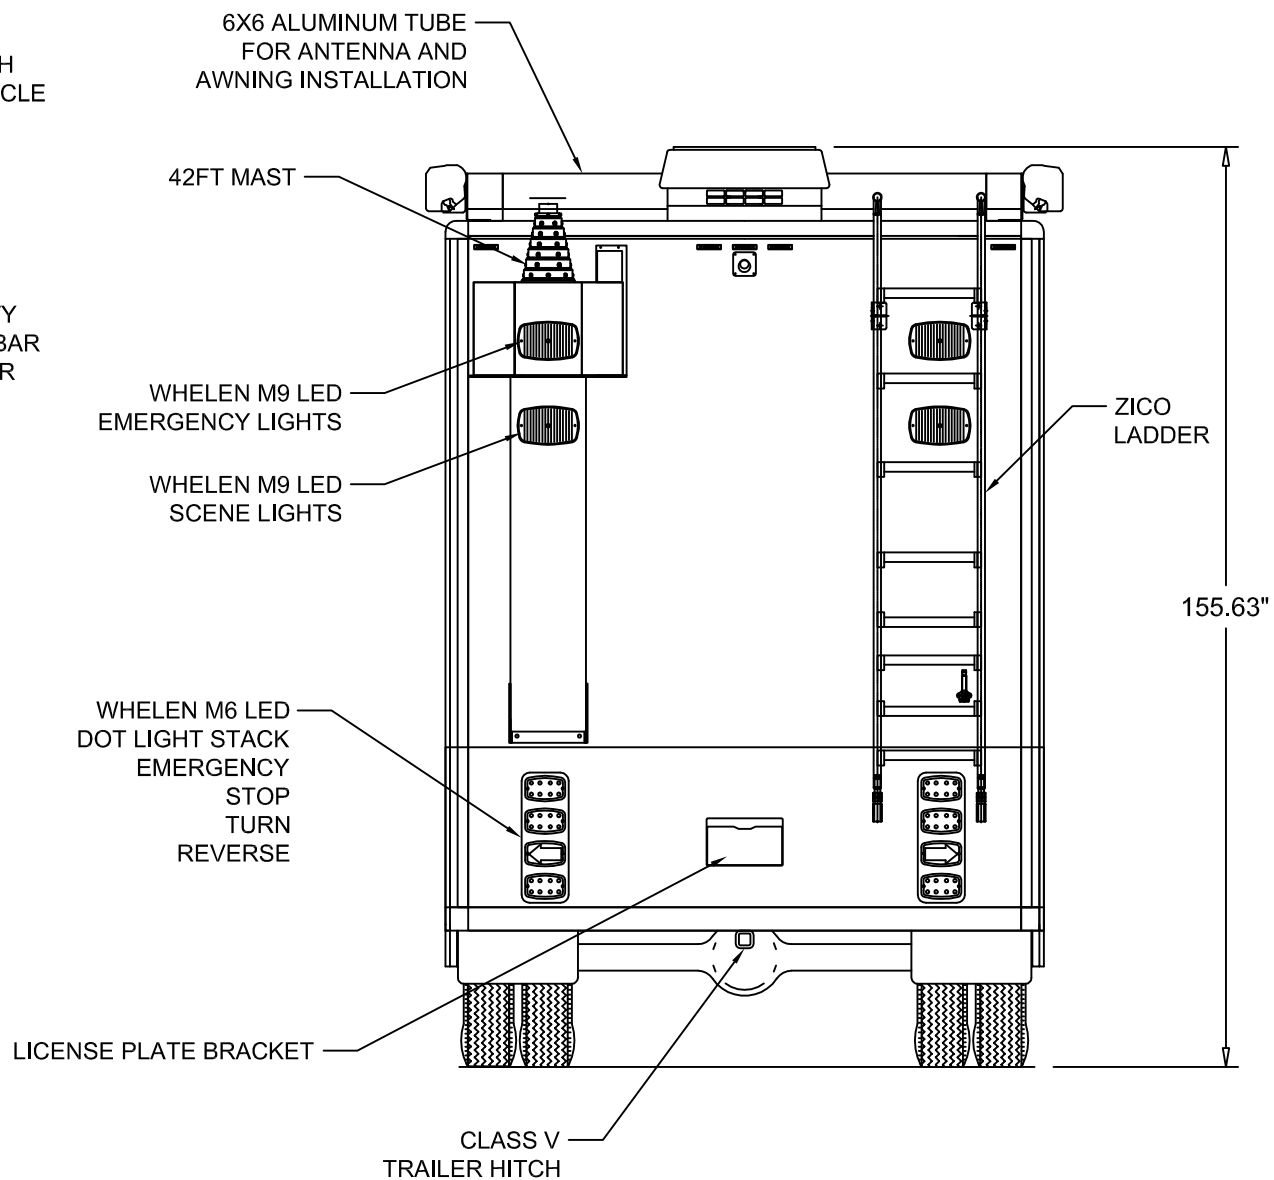

REAR ELEVATION

THIS DRAWING IS THE PROPERTY OF PIERCE MANUFACTURING, INC. IT IS CONFIDENTIAL AND ALL RIGHTS ARE RESERVED. IT SHALL NOT BE REPRODUCED, COPIED, LENT, OR USED FOR ANY PURPOSE OTHER THAN THAT FOR WHICH IT IS SPECIFICALLY FURNISHED.

BID # US Navy MERT
REP: Pierce Mfg
DEALER: Pierce Mfg

PRELIMINARY USE ONLY
THIS DRAWING IS FOR REPRESENTATION ONLY. DETAILED ENGINEERING DRAWINGS WILL BE CREATED FOR MANUFACTURING. CHANGES MAY BE REQUIRED TO ACCOMMODATE MANUFACTURING REQUIREMENTS AND CUSTOMER SPECIFICATIONS.



DRAWN J.Chriss
SHEET 5 OF 5
DATE 03-01-19
NOT TO SCALE

US NAVY
Multi-Mission EOD Response
Truck - C-36 Intl Crew Cab
SIZE B
DWG NO. 050496
REV -