


**GROUND FLOOR PLAN**  
1 : 100

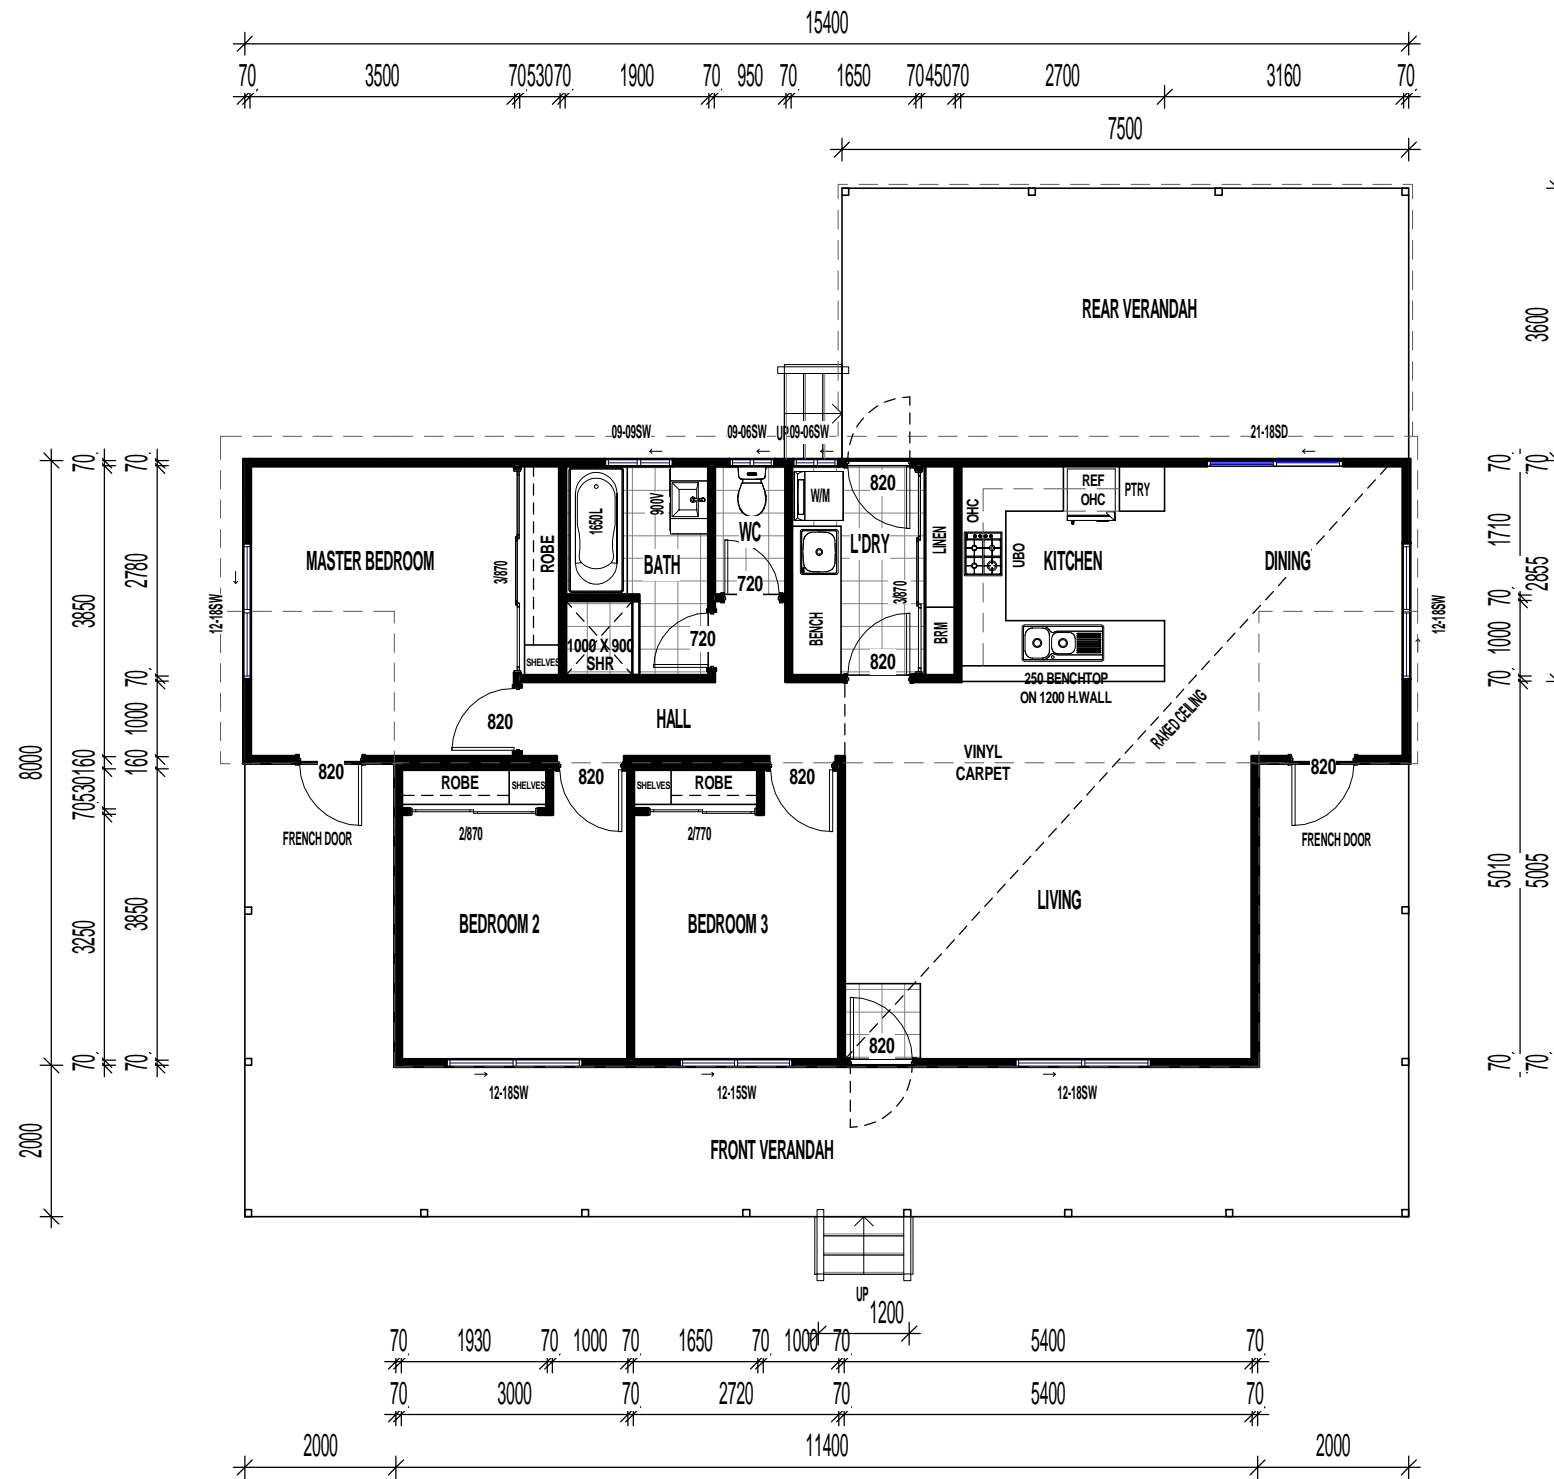

FLOOR AREAS	
LIVING	106.55 m <sup>2</sup>
FRONT VERANDAH	47.54 m <sup>2</sup>
BACK VERANDAH	27.23 m <sup>2</sup>
	181.32 m <sup>2</sup>

**GENERAL NOTES:**  
THIS DESIGN & DOCUMENTATION REMAIN THE PROPERTY OF WESTBUILT GROUP.

ALL WORKS ARE TO COMPLY WITH THE FOLLOWING:  
 • BUILDING CODE OF AUSTRALIA  
 • THE QUEENSLAND BUILDING ACT  
 • THE NSW BUILDING ACT  
 • ALL RELEVANT LOCAL AUTHORITIES, BY-LAWS & PLANNING SCHEMES.

© 2012 COPYRIGHT-REPRODUCTION IN WHOLE OR PART IS STRICTLY PROHIBITED WITHOUT PERMISSION

**NOTE:**  
ALL WORK CARRIED OUT AS PER SIGNED CONTRACT DOCUMENTS

**DRAWN BY:**  
ANTHONY DAVIS  
**CHECKED BY:**  
DAVID WESTERMAN  
**DATE DRAWN:** 22/11/2017 **SCALE:** 1 : 100 @ A3

**CLIENT:**


**PROJECT:**  
BURNETT 3

**PROJECT LOCATION:**

**JOB NO:**

**DRAWING TITLE:**  
FLOOR PLAN

**DRAWING NO:** P-01 **ISSUE:**

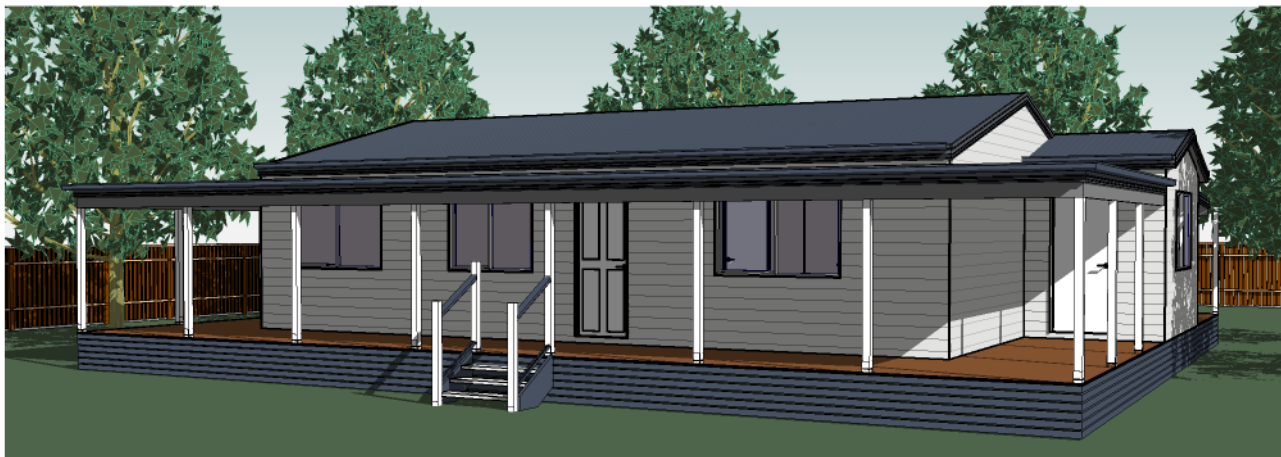

**FRONT VIEW**



**REAR VIEW**

Active Construction Group Pty Ltd Trading as Westbuilt Homes  
 A.B.N: 40 165 638 988 A.C.N: 165 638 988  
 License: QLD: 12 163 85  
 Postal: PO Box 663 Warwick QLD 4370  
 Head Office & Factory: 41 Activity Street Warwick QLD 4370  
 FREE CALL: 1800 688 044  
 P: (07) 4661 8410 F: (07) 4661 8433  
 E: sales@westbuilt.net.au  
 W: www.westbuilt.net.au