



REVISIONS		
REV	DESCRIPTION	DATE

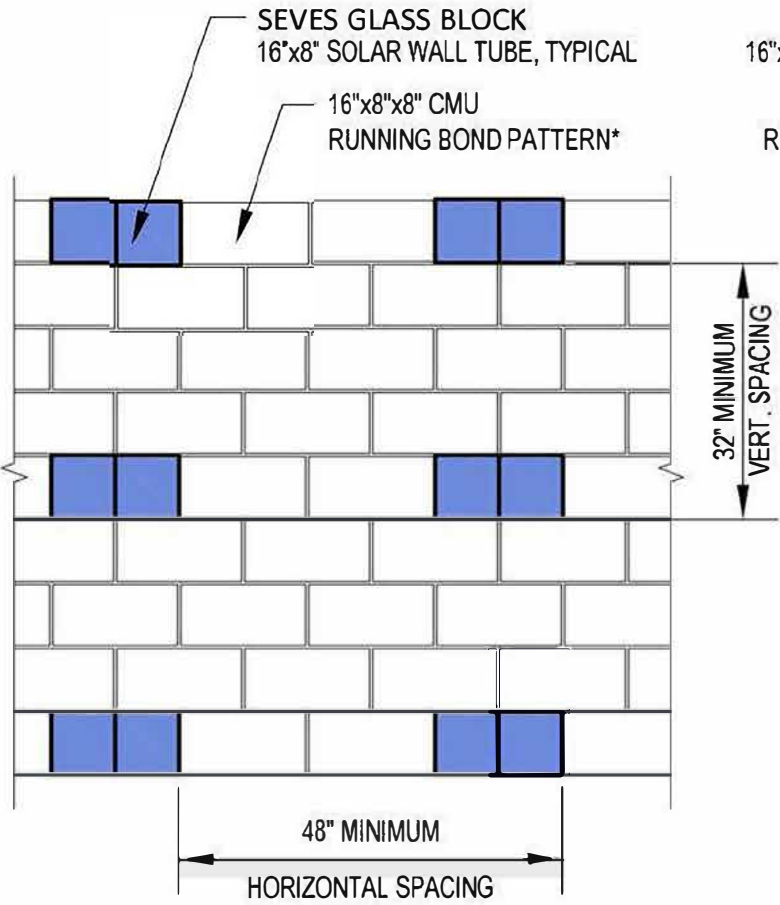

ELEVATION
16"x8" SOLAR WALL TUBES
IN STACKED BOND

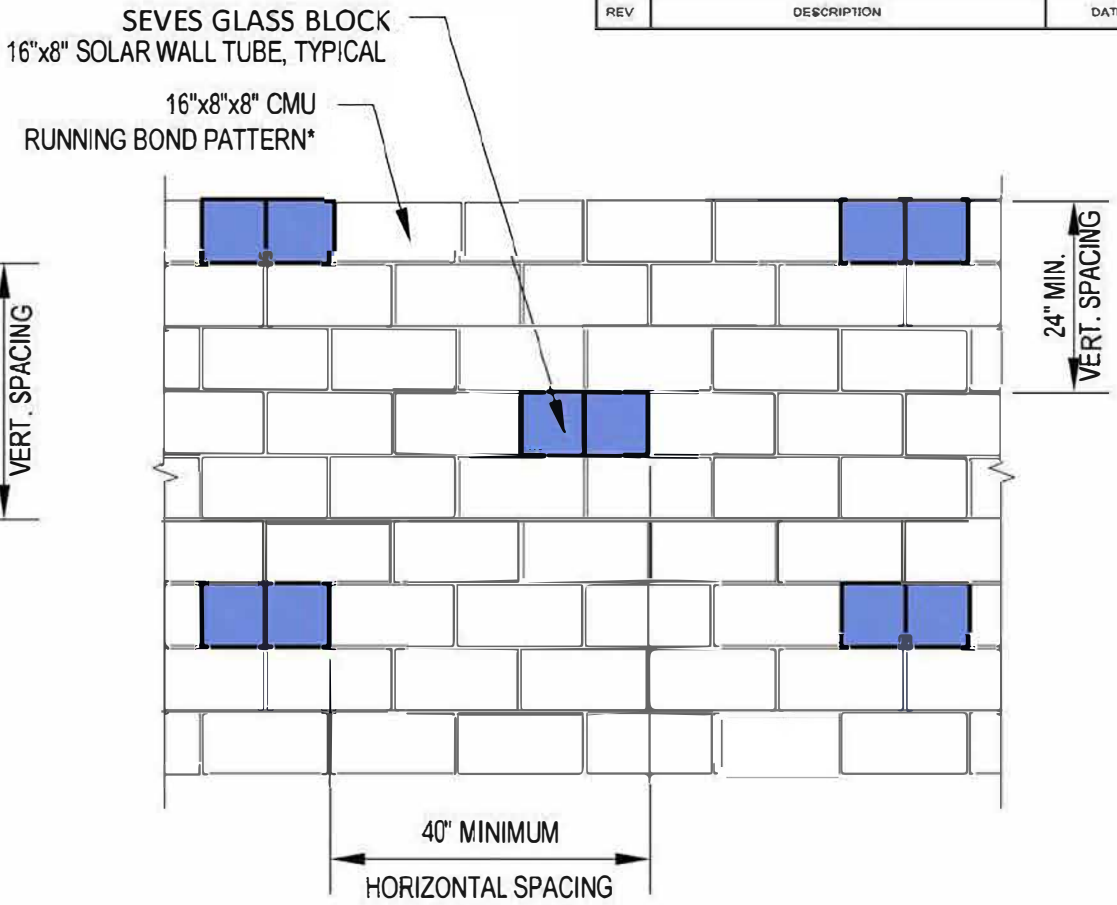

ELEVATION
16"x8" SOLAR WALL TUBES
IN RUNNING BOND

*FOR STACKED BOND CMU OR FOR
 TIGHTER SPACING OF SOLAR WALL TUBES
 A LINTEL OR BOND BEAM SHOULD BE
 INCORPORATED



Distributed by:
 GBA Architectural Products + Services
 1213 Medina Road
 Medina, Ohio 44256

SEVES GLASS BLOCK			
TITLE 16"x8" Solar Wall Tube RECOMMENDED SPACING			
SCALE	DWG. NO.	REV	
1/2" = 1'-0"	16"x8" SWT-001	0	
BY	DATE	SHEET	
LBA	07/26/2010	1 OF 1	