



REVISIONS		
REV	DESCRIPTION	DATE

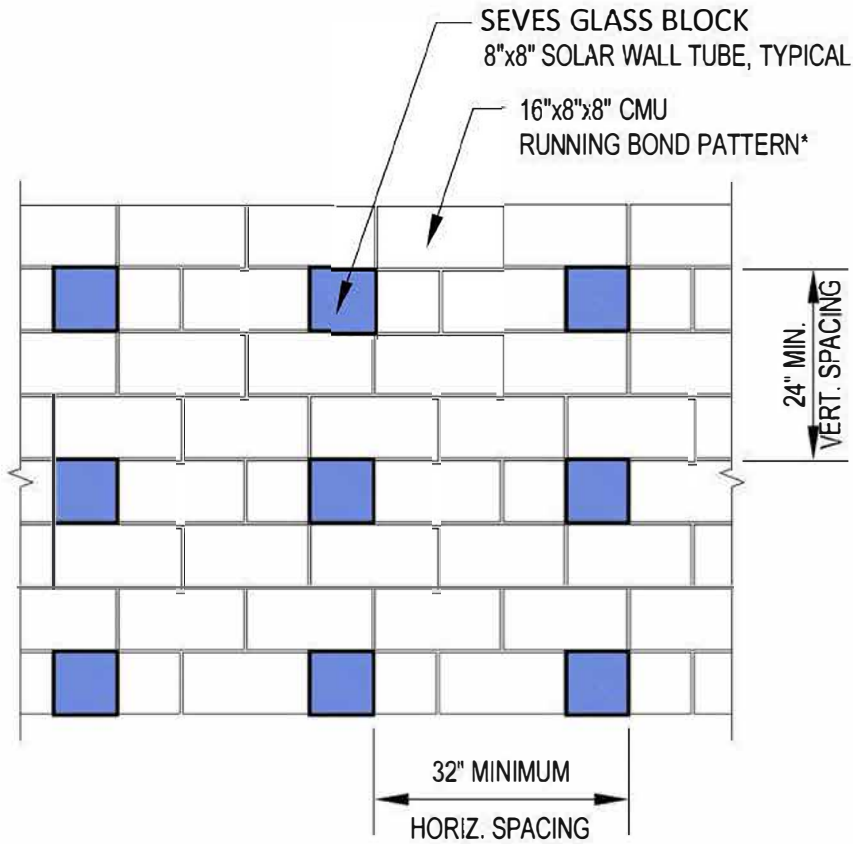

**ELEVATION**  
**8"x8" SOLAR WALL TUBES**  
**IN STACKED BOND**

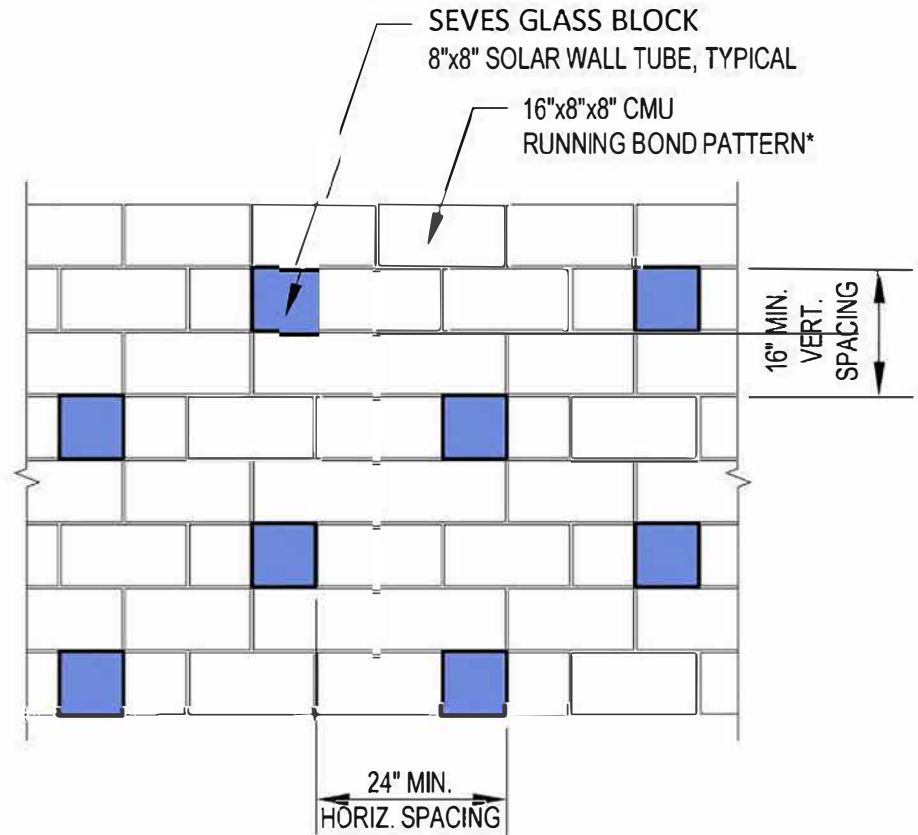

**ELEVATION**  
**8"x8" SOLAR WALL TUBES**  
**IN RUNNING BOND**

\*FOR STACKED BOND CMU OR FOR TIGHTER SPACING OF SOLAR WALL TUBES A LINTEL OR BOND BEAM SHOULD BE INCORPORATED



Distributed by:  
 GBA Architectural Products + Services  
 1213 Medina Road  
 Medina, Ohio 44256

SEVES GLASS BLOCK			
TITLE 8"x8" Solar Wall Tube RECOMMENDED SPACING			
SCALE 1/2" = 1'-0"	DWG. NO. 8"x8" SWT-001	REV 0	
BY LBA	DATE 07/26/2010	SHEET 1 OF 1	