

GENERAL NOTES:
 THIS DESIGN & DOCUMENTATION REMAIN THE PROPERTY OF ACTIVE CONSTRUCTION GROUP PTY LTD.
 ALL WORKS ARE TO COMPLY WITH THE FOLLOWING:
 • BUILDING CODE OF AUSTRALIA
 • THE QUEENSLAND BUILDING ACT
 • THE NSW BUILDING ACT
 • ALL RELEVANT LOCAL AUTHORITIES, BY-LAWS & PLANNING SCHEMES.
 © 2019 COPYRIGHT-REPRODUCTION IN WHOLE OR PART IS STRICTLY PROHIBITED WITHOUT PERMISSION
NOTE:
 ALL WORK CARRIED OUT AS PER SIGNED CONTRACT DOCUMENTS

Active Construction Group Pty Ltd Trading as Westbuilt Homes
 Postal: PO Box 663, Warwick QLD 4370
 Head Office & Factory: 38-48 Project Street Warwick QLD 4370
 P | 1800 688 044 (FREE CALL)
 P | (07) 4661 8410 F: (07) 4661 8433
 E | sales@westbuilt.net.au
 W | www.westbuilt.net.au


GreenSmart
 ACCREDITED DESIGNER

ENDORSED
 Sustainable Building Designer

WESTBUILT HOMES

ABN: 40 165 638 988 ACN: 1 65 638 988
 Q.B.C.C. Licence QLD: 12 163 85

Bribie Mk2

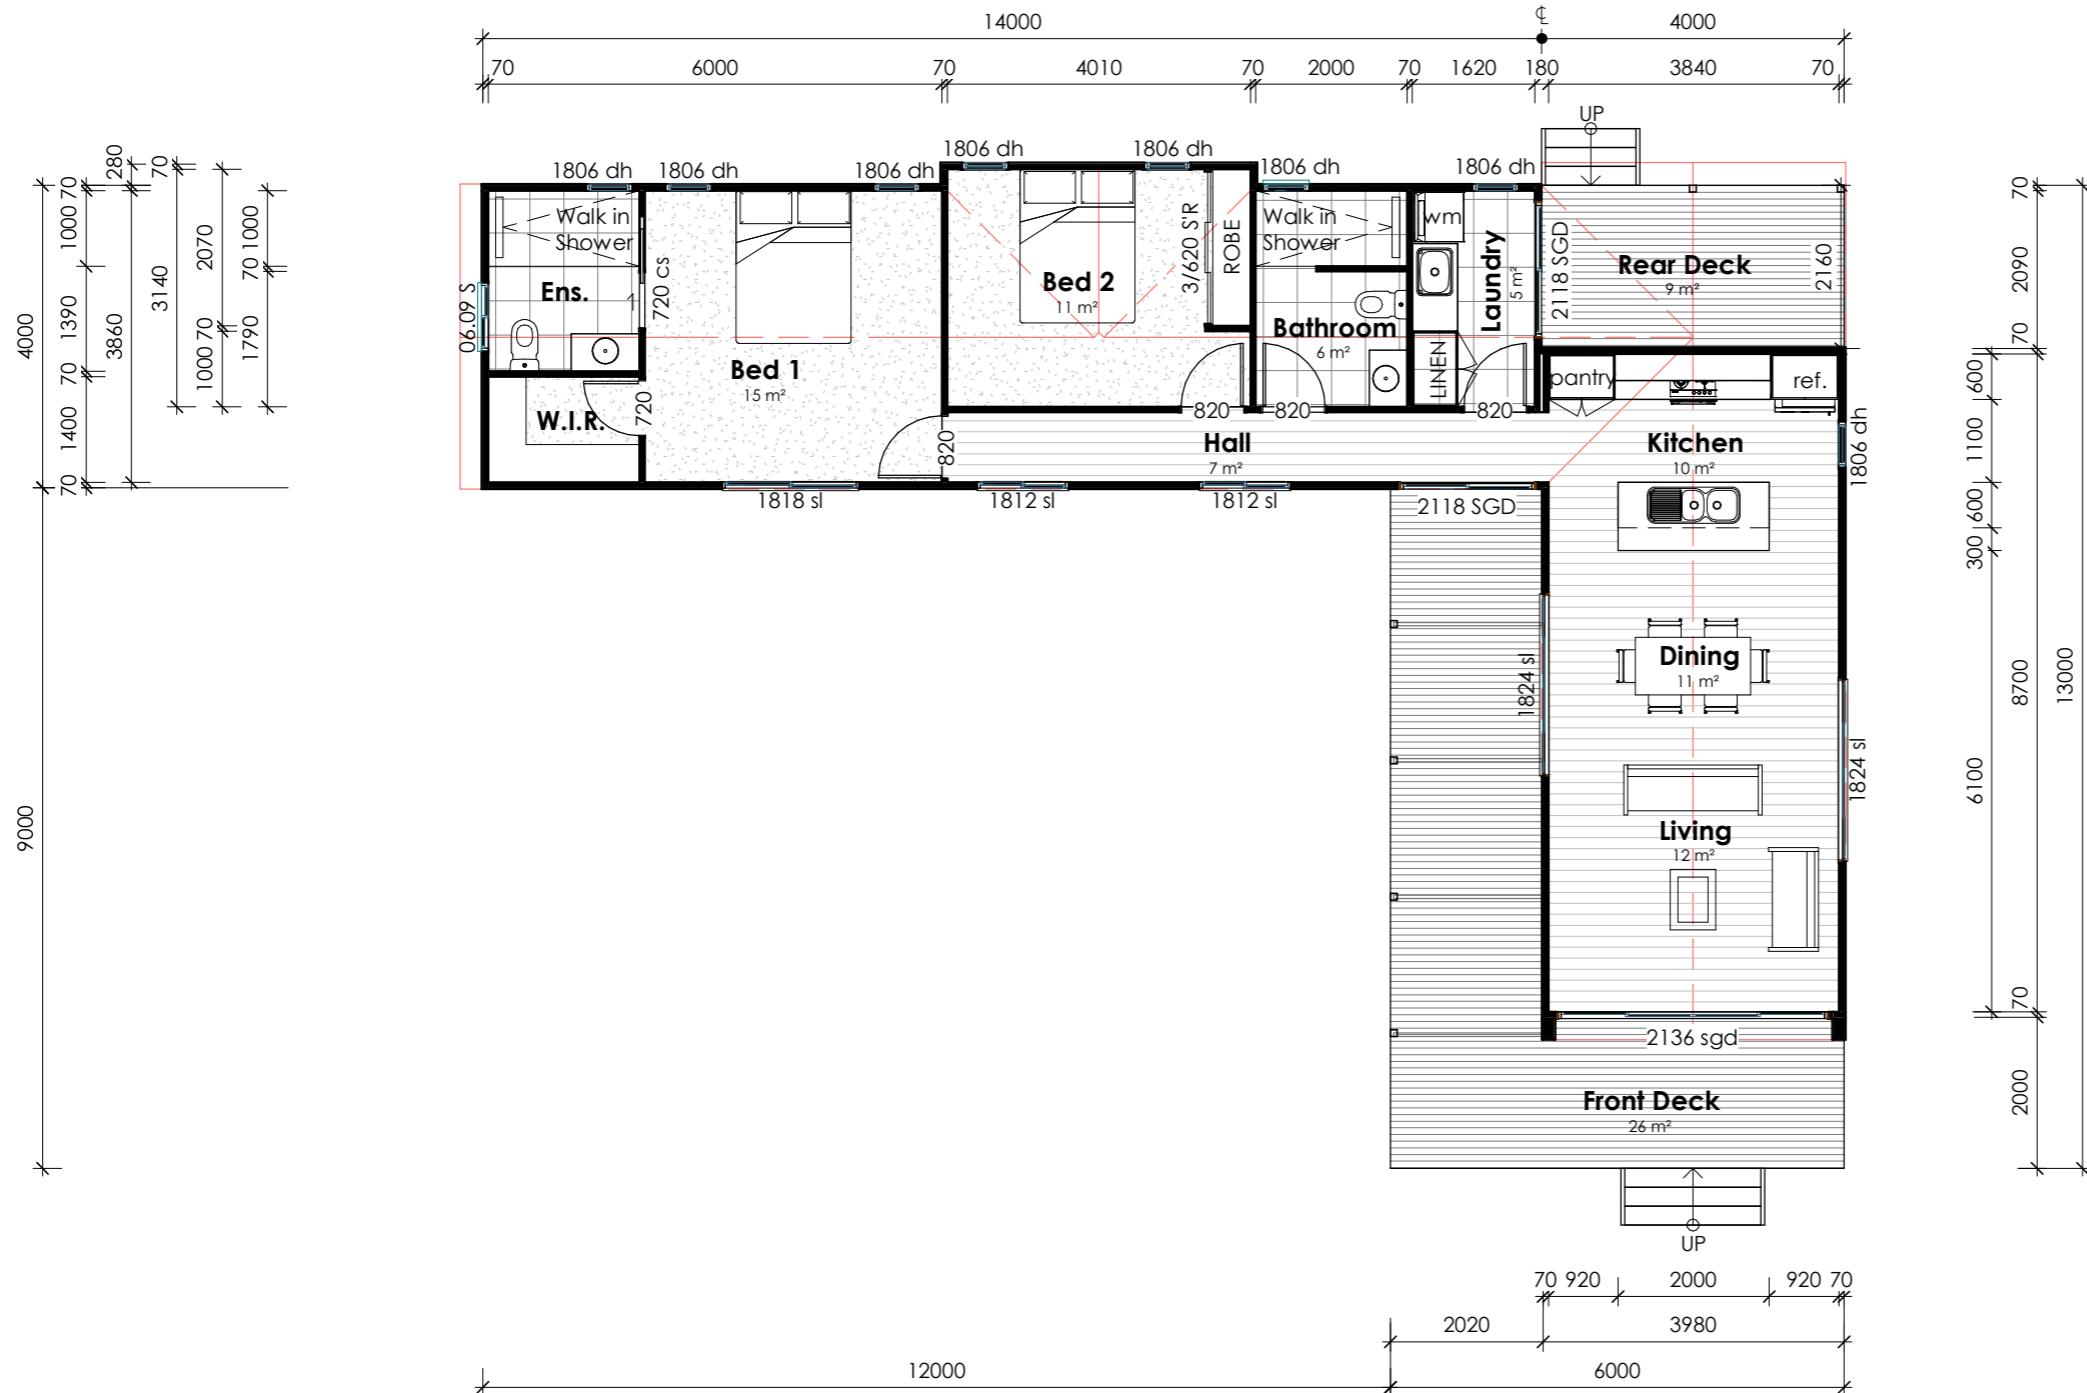

Plan
Floor Plan 1 : 100



Gross Building Area		
Name	Area (m ²)	Squares (SQ)
Front Deck	26.1 m ²	2.81
Living	84.4 m ²	9.09
Rear Deck	8.7 m ²	0.93
Grand total	119.2 m²	12.83

GENERAL NOTES:
 THIS DESIGN & DOCUMENTATION REMAIN THE PROPERTY OF ACTIVE CONSTRUCTION GROUP PTY LTD.
 ALL WORKS ARE TO COMPLY WITH THE FOLLOWING:
 • BUILDING CODE OF AUSTRALIA
 • THE QUEENSLAND BUILDING ACT
 • THE NSW BUILDING ACT
 • ALL RELEVANT LOCAL AUTHORITIES, BY-LAWS & PLANNING SCHEMES.
 © 2019 COPYRIGHT-REPRODUCTION IN WHOLE OR PART IS STRICTLY PROHIBITED WITHOUT PERMISSION
NOTE:
 ALL WORK CARRIED OUT AS PER SIGNED CONTRACT DOCUMENTS

Active Construction Group Pty Ltd Trading as Westbuilt Homes
 Postal: PO Box 663, Warwick QLD 4370
 Head Office & Factory: 38-48 Project Street Warwick QLD 4370
 P | 1800 688 044 (FREE CALL)
 P | (07) 4661 8410 F: (07) 4661 8433
 E | sales@westbuilt.net.au
 W | www.westbuilt.net.au

ENDORSED
 Sustainable Building Designer

GreenSmart
 ACCREDITED DESIGNER



ABN: 40 165 638 988 ACN: 1 65 638 988
 Q.B.C.C. Licence QLD: 12 163 85

Bribie Mk2