

GENERAL NOTES:
 THIS DESIGN & DOCUMENTATION REMAIN THE PROPERTY OF ACTIVE CONSTRUCTION GROUP PTY LTD.
 ALL WORKS ARE TO COMPLY WITH THE FOLLOWING:
 • BUILDING CODE OF AUSTRALIA
 • THE QUEENSLAND BUILDING ACT
 • THE NSW BUILDING ACT
 • ALL RELEVANT LOCAL AUTHORITIES, BY-LAWS & PLANNING SCHEMES.
 © 2019 COPYRIGHT-REPRODUCTION IN WHOLE OR PART IS STRICTLY PROHIBITED WITHOUT PERMISSION
NOTE:
 ALL WORK CARRIED OUT AS PER SIGNED CONTRACT DOCUMENTS

Active Construction Group Pty Ltd Trading as Westbuilt Homes
 Postal: PO Box 663, Warwick QLD 4370
 Head Office & Factory: 38-48 Project Street Warwick QLD 4370
 P | 1800 688 044 (FREE CALL)
 P | (07) 4661 8410 F: (07) 4661 8433
 E | sales@westbuilt.net.au
 W | www.westbuilt.net.au

ENDORSED
 Sustainable Building Designer

GreenSmart
 ACCREDITED DESIGNER




ABN: 40 165 638 988 ACN: 1 65 638 988
 Q.B.C.C. Licence QLD: 12 163 85

Bush Retreat mk1


Issue	Description	Date

Plot date: 9/03/2020 11:46:22 AM

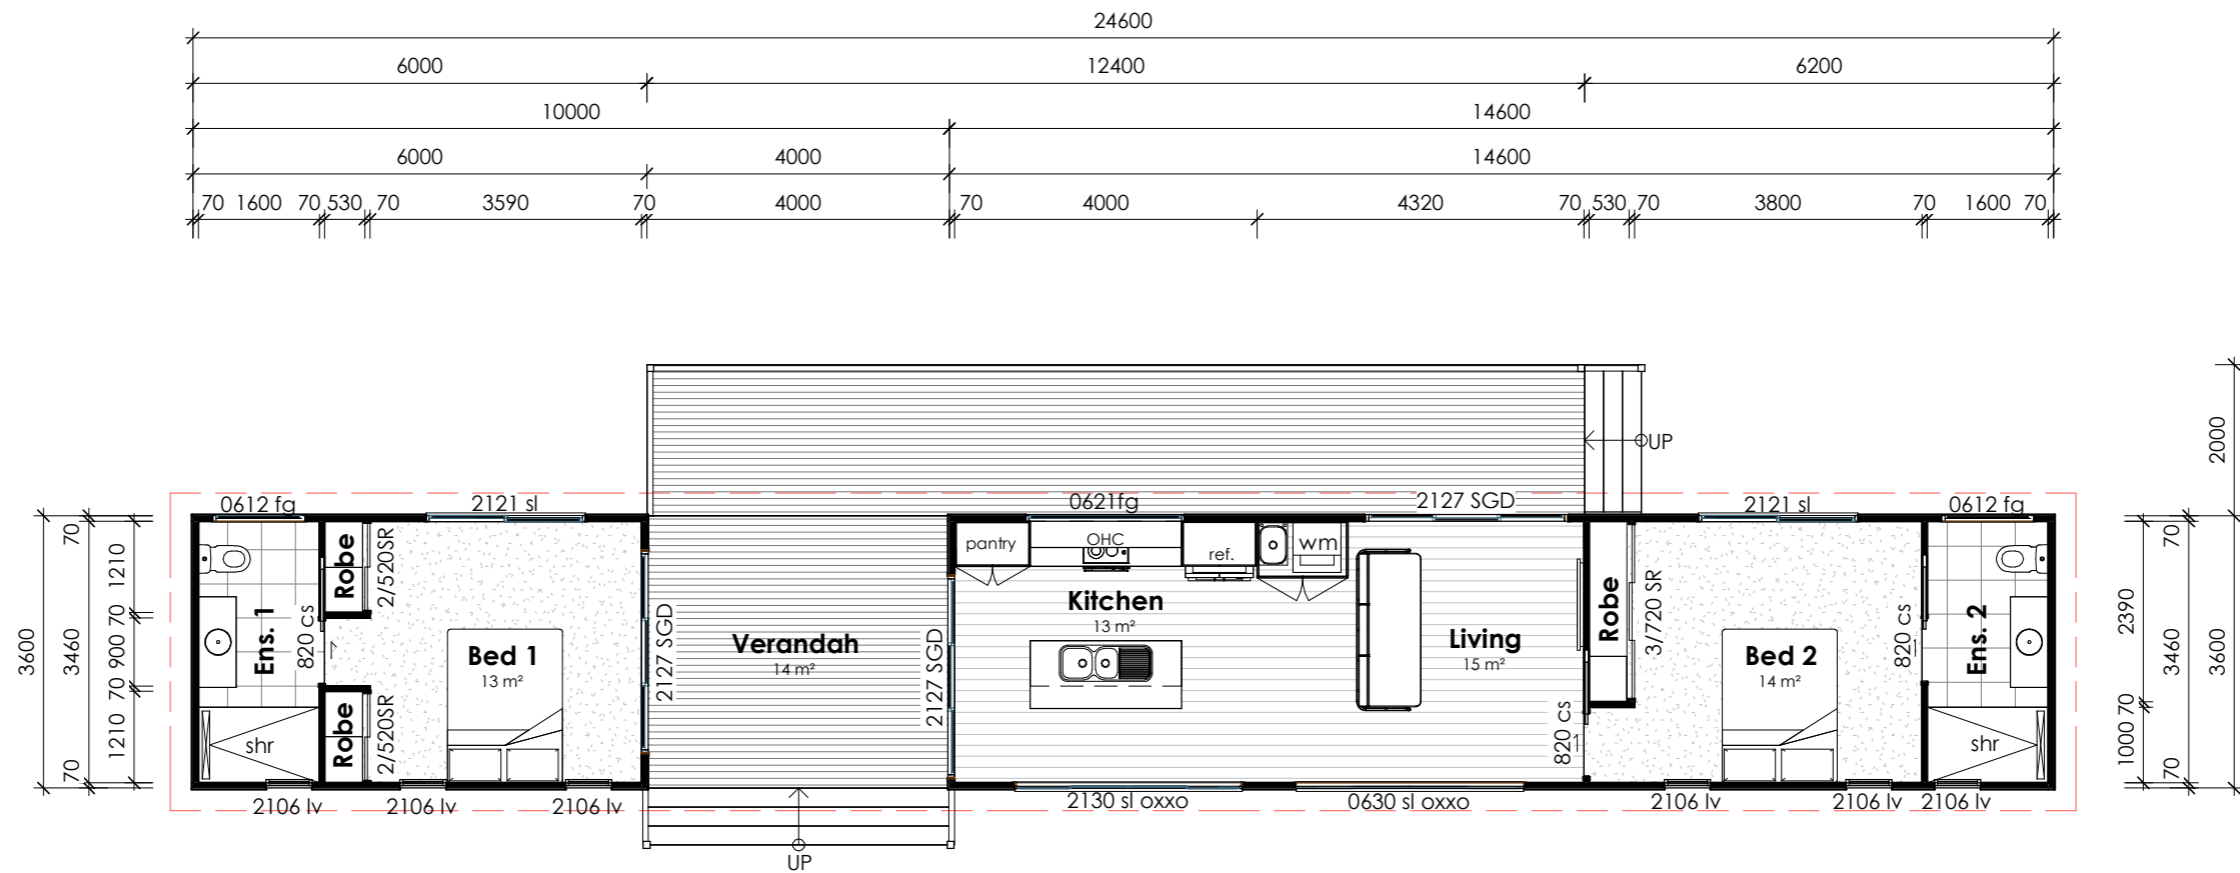

Plan
Floor Plan 1 : 100

Gross Building Area		
Name	Area (m ²)	Squares (SQ)
Living	52.6 m ²	5.67
Entertainment Area	39.2 m ²	4.22
Retreat	21.6 m ²	2.32
Grand total	113.4 m ²	12.21

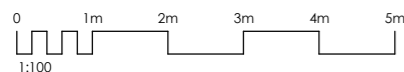

GENERAL NOTES:
THIS DESIGN & DOCUMENTATION REMAIN THE PROPERTY OF ACTIVE CONSTRUCTION GROUP PTY LTD.
ALL WORKS ARE TO COMPLY WITH THE FOLLOWING:
• BUILDING CODE OF AUSTRALIA
• THE QUEENSLAND BUILDING ACT
• THE NSW BUILDING ACT
• ALL RELEVANT LOCAL AUTHORITIES, BY-LAWS & PLANNING SCHEMES.
© 2019 COPYRIGHT-REPRODUCTION IN WHOLE OR PART IS STRICTLY PROHIBITED WITHOUT PERMISSION
NOTE:
ALL WORK CARRIED OUT AS PER SIGNED CONTRACT DOCUMENTS

Active Construction Group Pty Ltd Trading as Westbuilt Homes
Postal: PO Box 663, Warwick QLD 4370
Head Office & Factory: 38-48 Project Street Warwick QLD 4370
P | 1800 688 044 (FREE CALL)
P | (07) 4661 8410 F: (07) 4661 8433
E | sales@westbuilt.net.au
W | www.westbuilt.net.au

ENDORSED
Sustainable Building Designer

GreenSmart
ACCREDITED DESIGNER



ABN: 40 165 638 988 ACN: 1 65 638 988
Q.B.C.C. Licence QLD: 12 163 85

Bush Retreat mk1