

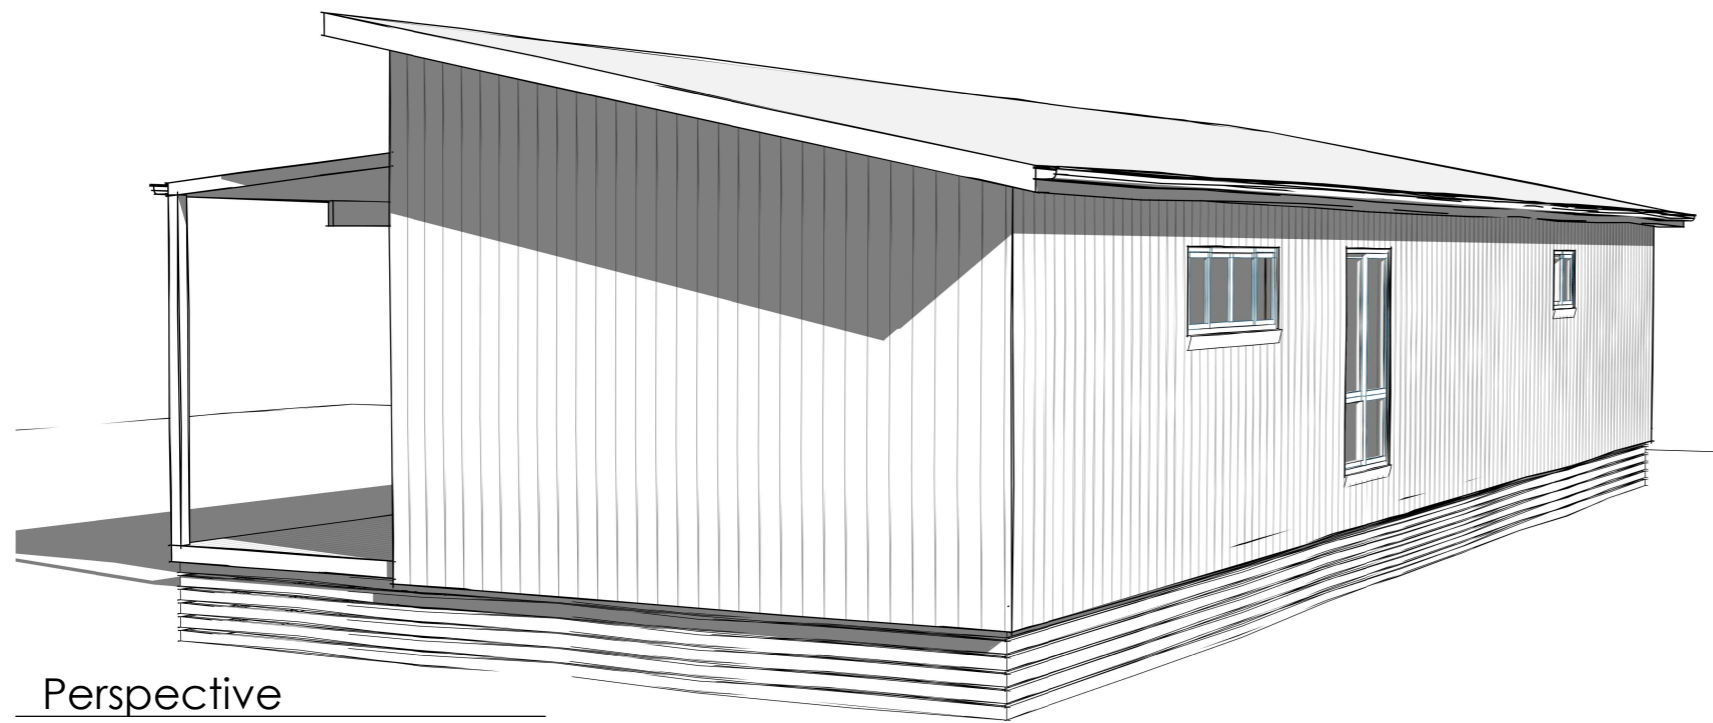


Perspective
Front View

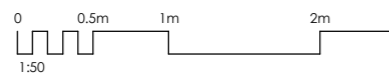

Perspective
Rear View

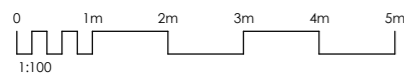

GENERAL NOTES:
THIS DESIGN & DOCUMENTATION REMAIN THE PROPERTY OF ACTIVE CONSTRUCTION GROUP PTY LTD.
ALL WORKS ARE TO COMPLY WITH THE FOLLOWING:
• BUILDING CODE OF AUSTRALIA
• THE QUEENSLAND BUILDING ACT
• THE NSW BUILDING ACT
• ALL RELEVANT LOCAL AUTHORITIES, BY-LAWS & PLANNING SCHEMES.
© 2019 COPYRIGHT-REPRODUCTION IN WHOLE OR PART IS STRICTLY PROHIBITED WITHOUT PERMISSION
NOTE:
ALL WORK CARRIED OUT AS PER SIGNED CONTRACT DOCUMENTS

Active Construction Group Pty Ltd Trading as Westbuilt Homes
Postal: PO Box 663, Warwick QLD 4370
Head Office & Factory: 38-48 Project Street Warwick QLD 4370
P | 1800 688 044 (FREE CALL)
P | (07) 4661 8410 F: (07) 4661 8433
E | sales@westbuilt.net.au
W | www.westbuilt.net.au





ENDORSED
Sustainable Building Designer

GreenSmart
ACCREDITED DESIGNER




ABN: 40 165 638 988 ACN: 1 65 638 988
Q.B.C.C. Licence QLD: 12 163 85

Kingscliffe Mk2

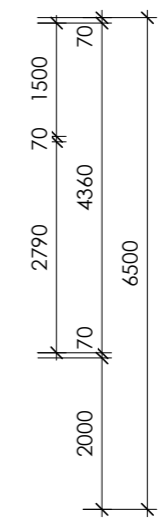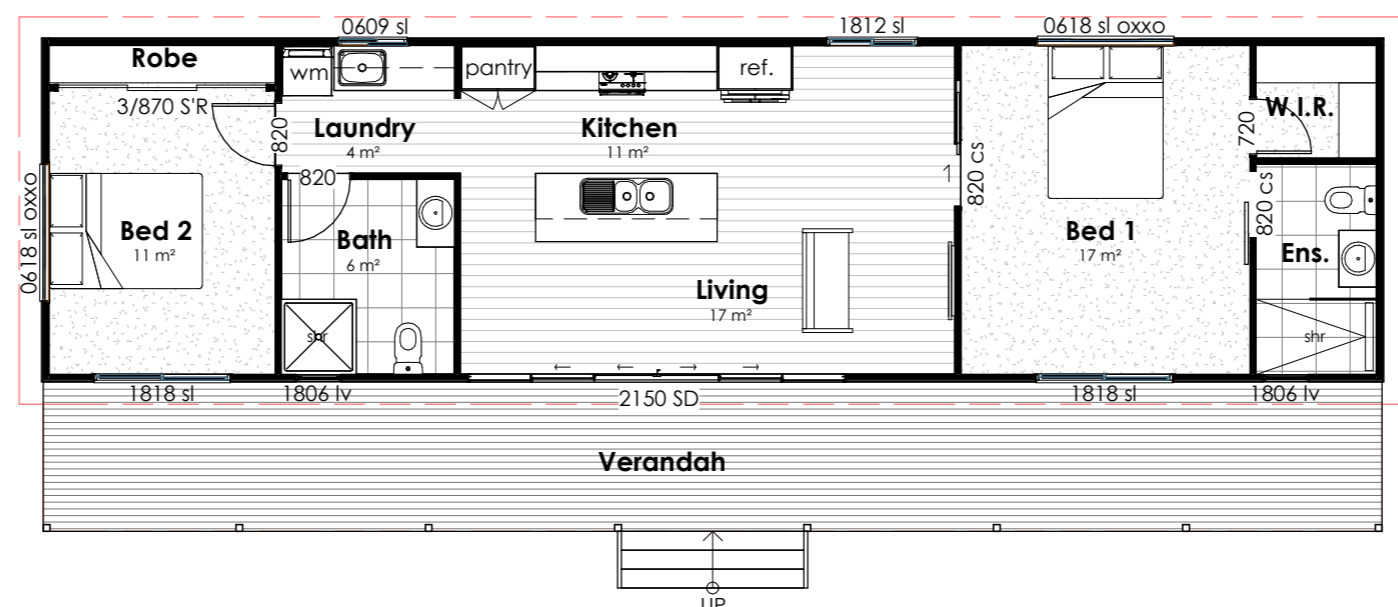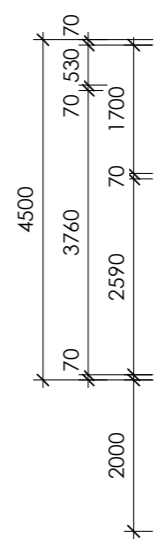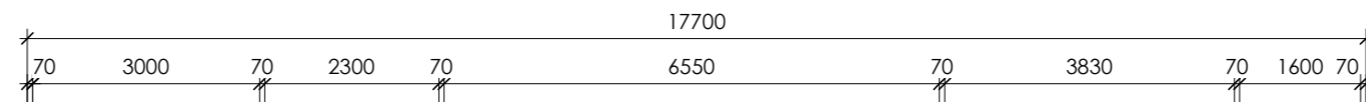

Plan
Floor Plan 1 : 100

Gross Building Area		
Name	Area (m ²)	Squares (SQ)
Living	79.7 m ²	8.57
Verandah	35.4 m ²	3.81
Grand total	115.1 m²	12.38

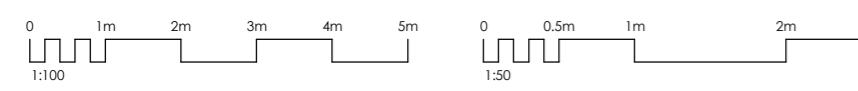

GENERAL NOTES:
THIS DESIGN & DOCUMENTATION REMAIN THE PROPERTY OF ACTIVE CONSTRUCTION GROUP PTY LTD.
ALL WORKS ARE TO COMPLY WITH THE FOLLOWING:
• BUILDING CODE OF AUSTRALIA
• THE QUEENSLAND BUILDING ACT
• THE NSW BUILDING ACT
• ALL RELEVANT LOCAL AUTHORITIES, BY-LAWS & PLANNING SCHEMES.
© 2019 COPYRIGHT-REPRODUCTION IN WHOLE OR PART IS STRICTLY PROHIBITED WITHOUT PERMISSION
NOTE:
ALL WORK CARRIED OUT AS PER SIGNED CONTRACT DOCUMENTS

Active Construction Group Pty Ltd Trading as Westbuilt Homes
Postal: PO Box 663, Warwick QLD 4370
Head Office & Factory: 38-48 Project Street Warwick QLD 4370
P | 1800 688 044 (FREE CALL)
P | (07) 4661 8410 F: (07) 4661 8433
E | sales@westbuilt.net.au
W | www.westbuilt.net.au

ENDORSED
Sustainable Building Designer

GreenSmart
ACCREDITED DESIGNER



ABN: 40 165 638 988 ACN: 1 65 638 988
Q.B.C.C. Licence QLD: 12 163 85

Kingscliffe Mk2