
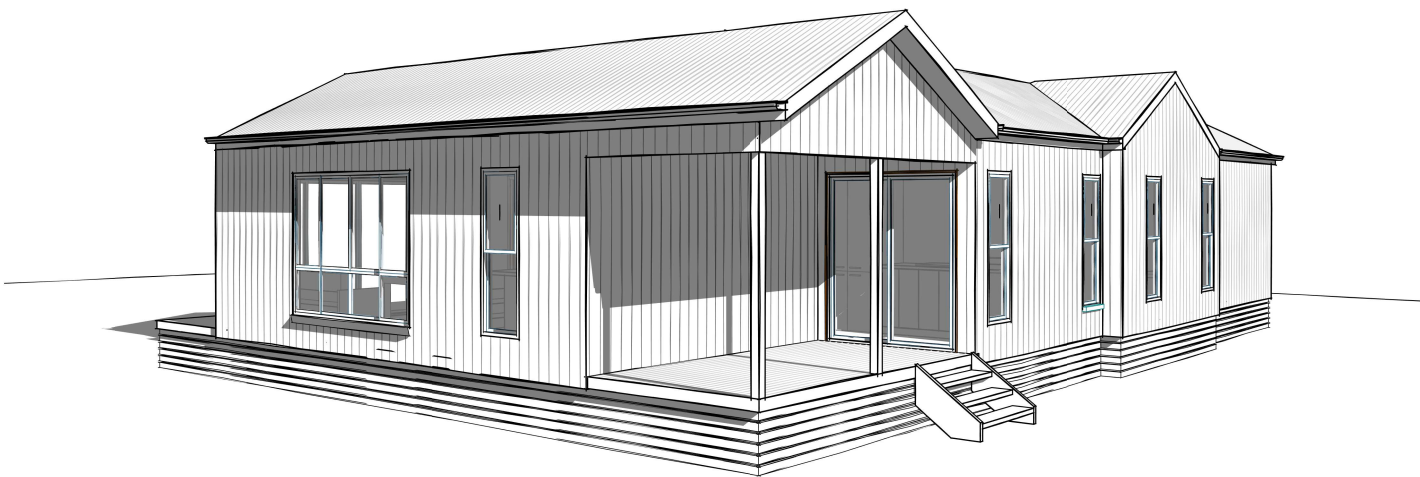


GENERAL NOTES:
THIS DESIGN & DOCUMENTATION REMAIN THE PROPERTY OF ACTIVE CONSTRUCTION GROUP PTY LTD.
ALL WORKS ARE TO COMPLY WITH THE FOLLOWING:
• BUILDING CODE OF AUSTRALIA
• THE QUEENSLAND BUILDING ACT
• THE NSW BUILDING ACT
• ALL RELEVANT LOCAL AUTHORITIES, BY-LAWS & PLANNING SCHEMES.
© 2019 COPYRIGHT-REPRODUCTION IN WHOLE OR PART IS STRICTLY PROHIBITED WITHOUT PERMISSION
NOTE:
ALL WORK CARRIED OUT AS PER SIGNED CONTRACT DOCUMENTS


Active Construction Group Pty Ltd Trading as Westbuilt Homes
Postal: PO Box 663, Warwick QLD 4370
Head Office & Factory: 38-48 Project Street Warwick QLD 4370
P | 1800 688 044 (FREE CALL)
P | (07) 4661 8410 F: (07) 4661 8433
E | sales@westbuilt.net.au
W | www.westbuilt.net.au

 **GreenSmart**
ACCREDITED DESIGNER

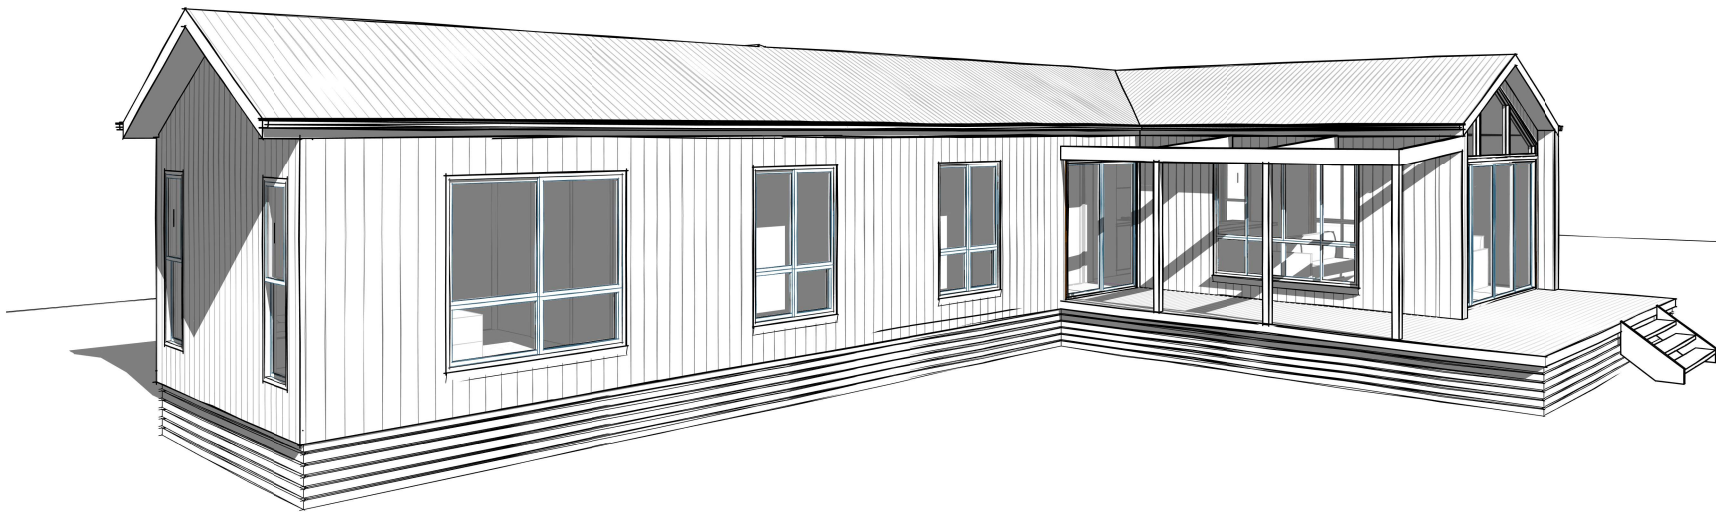

ABN: 40 165 638 988 ACN: 165 638 988
Q.B.C.C. Licence QLD: 12 163 85

Bribie Mk1

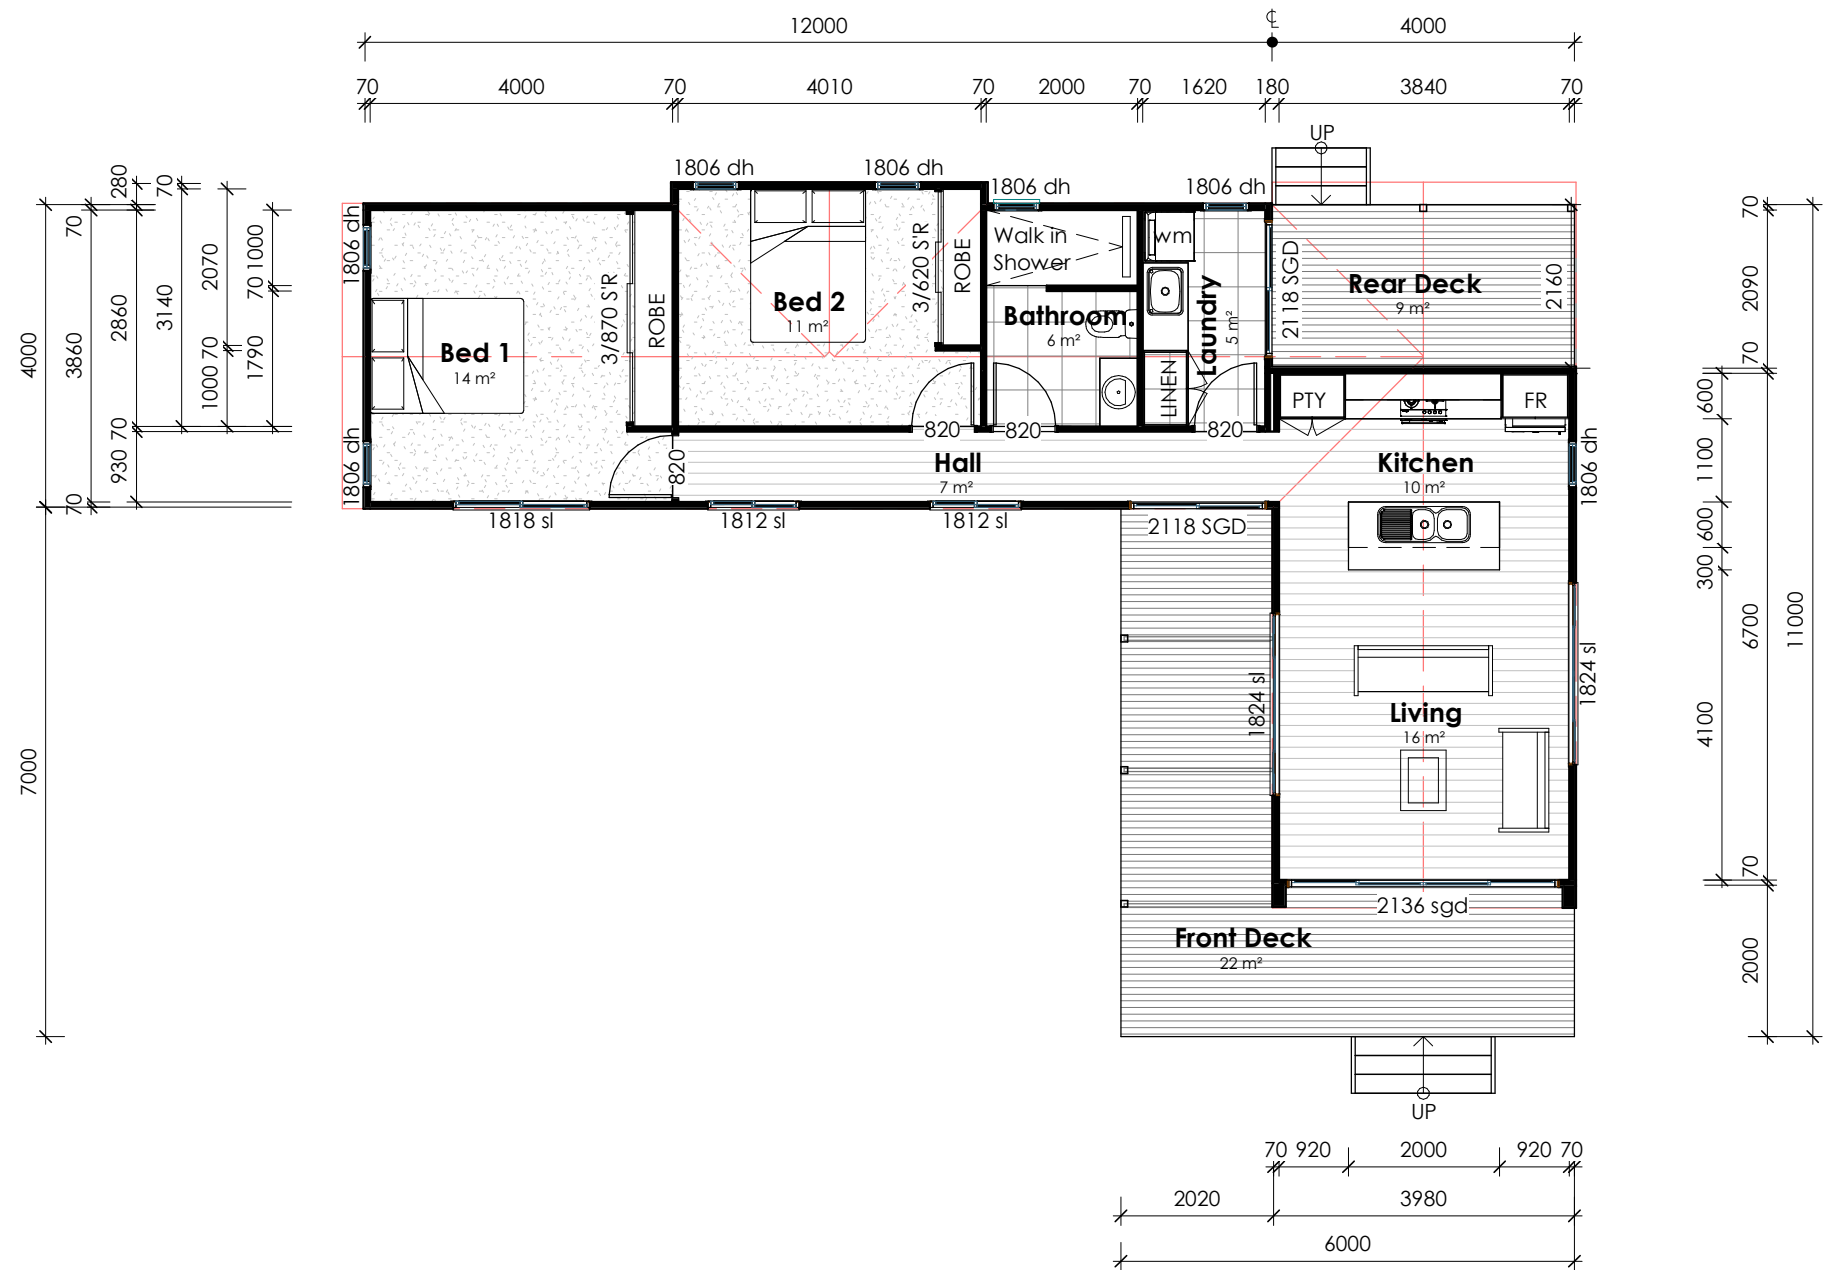

Plan
Floor Plan
1 : 100

Gross Building Area		
Name	Area (m²)	Squares (SQ)
Front Deck	22.1 m²	2.38
Living	76.4 m²	8.22
Rear Deck	8.7 m²	0.93
Grand total	107.2 m²	11.53

Issue	Description	Date
	GENERAL NOTES: THIS DESIGN & DOCUMENTATION REMAIN THE PROPERTY OF ACTIVE CONSTRUCTION GROUP PTY LTD. ALL WORKS ARE TO COMPLY WITH THE FOLLOWING: • BUILDING CODE OF AUSTRALIA • THE QUEENSLAND BUILDING ACT • THE NSW BUILDING ACT • ALL RELEVANT LOCAL AUTHORITIES, BY-LAWS & PLANNING SCHEMES. © 2019 COPYRIGHT-REPRODUCTION IN WHOLE OR PART IS STRICTLY PROHIBITED WITHOUT PERMISSION NOTE: ALL WORK CARRIED OUT AS PER SIGNED CONTRACT DOCUMENTS	

Original sheet size A3 (297x420) Plot date: 6/03/2020 10:07:38 AM

Active Construction Group Pty Ltd Trading as Westbuilt Homes
Postal: PO Box 663, Warwick QLD 4370
Head Office & Factory: 38-48 Project Street Warwick QLD 4370
P | 1800 688 044 (FREE CALL)
P | (07) 4661 8410 F: (07) 4661 8433
E | sales@westbuilt.net.au
W | www.westbuilt.net.au

ENDORSED
Sustainable Building Designer

GreenSmart
ACCREDITED DESIGNER



ABN: 40 145 638 988 ACN: 145 638 988
Q.B.C.C. Licence QLD: 12 163 85

Bribie Mk1