

**GENERAL NOTES:**  
 THIS DESIGN & DOCUMENTATION REMAIN THE PROPERTY OF ACTIVE CONSTRUCTION GROUP PTY LTD.  
 ALL WORKS ARE TO COMPLY WITH THE FOLLOWING:  
 • BUILDING CODE OF AUSTRALIA  
 • THE QUEENSLAND BUILDING ACT  
 • THE NSW BUILDING ACT  
 • ALL RELEVANT LOCAL AUTHORITIES, BY-LAWS & PLANNING SCHEMES.  
 © 2019 COPYRIGHT-REPRODUCTION IN WHOLE OR PART IS STRICTLY PROHIBITED WITHOUT PERMISSION  
**NOTE:**  
 ALL WORK CARRIED OUT AS PER SIGNED CONTRACT DOCUMENTS




Active Construction Group Pty Ltd Trading as Westbuilt Homes  
 Postal: PO Box 663, Warwick QLD 4370  
 Head Office & Factory: 38-48 Project Street Warwick QLD 4370  
 P | 1800 688 044 (FREE CALL)  
 P | (07) 4661 8410 F: (07) 4661 8433  
 E | sales@westbuilt.net.au  
 W | www.westbuilt.net.au

**GreenSmart**  
 ACCREDITED DESIGNER




ABN: 40 165 638 988 ACN: 1 65 638 988  
 Q.B.C.C. Licence QLD: 12 163 85

# Bribie Mk3

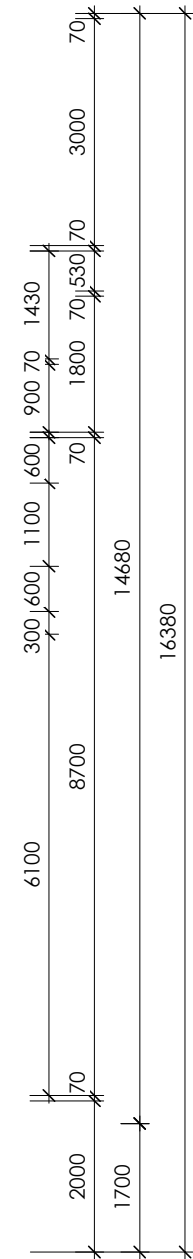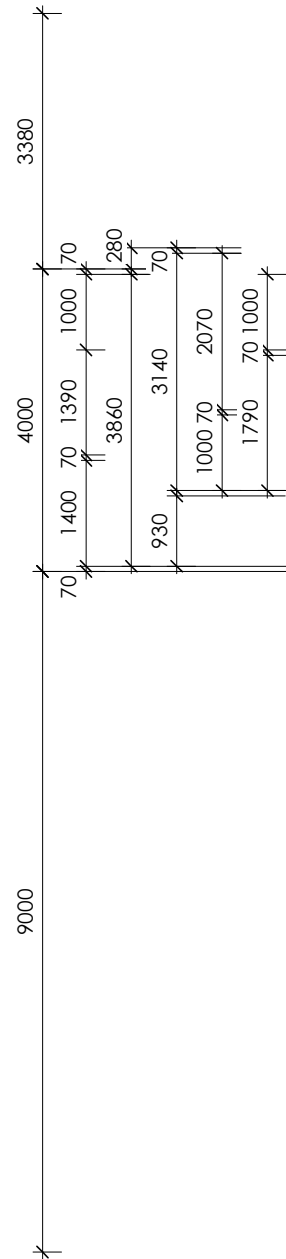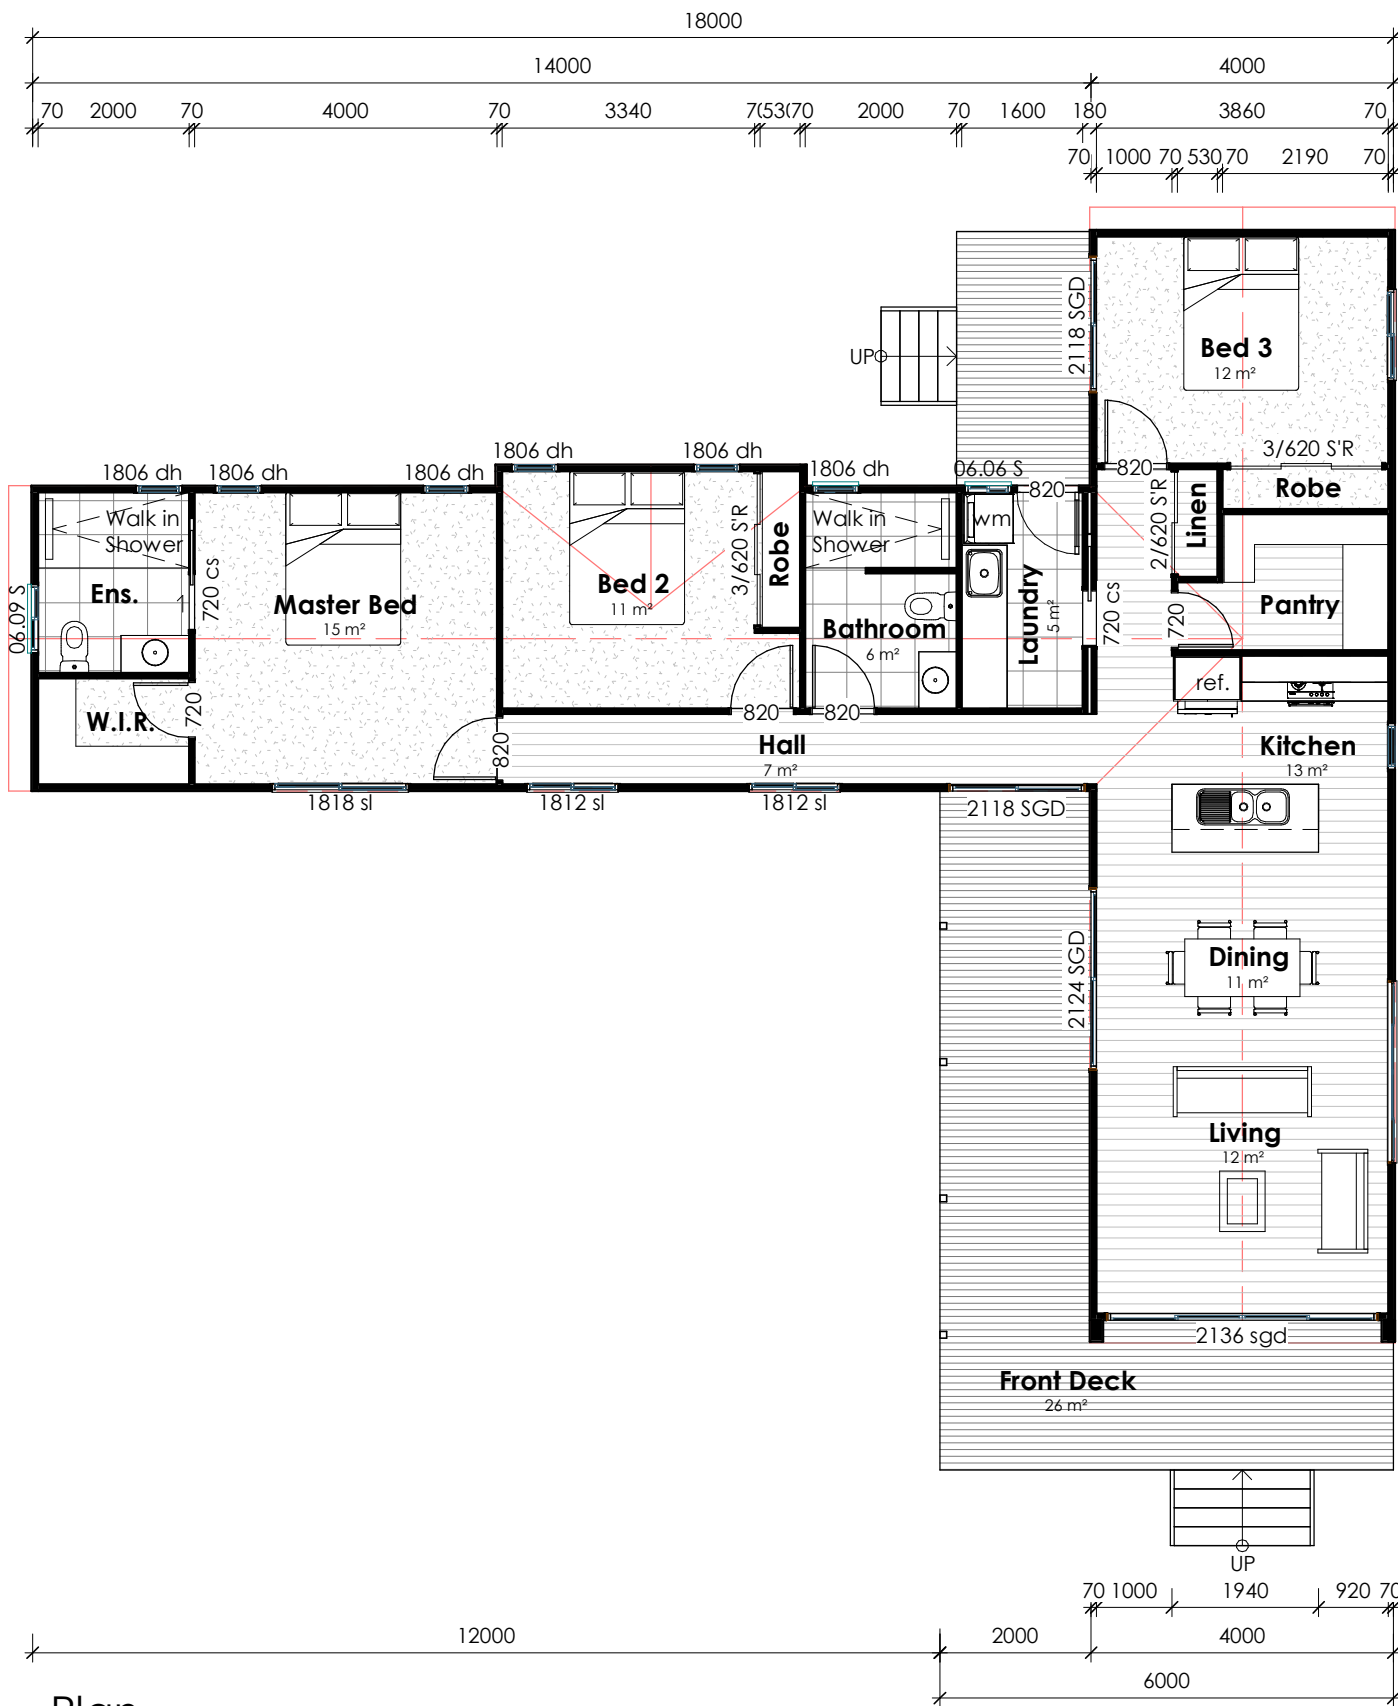

Plan  
Floor Plan 1 : 100

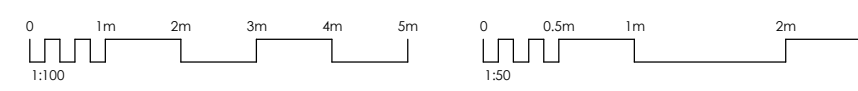

Gross Building Area		
Name	Area (m <sup>2</sup> )	Squares (SQ)
Front Deck	26.1 m <sup>2</sup>	2.81
Living	114.7 m <sup>2</sup>	12.34
Rear Deck	6.0 m <sup>2</sup>	0.65
<b>Grand total</b>	<b>146.8 m<sup>2</sup></b>	<b>15.80</b>

**GENERAL NOTES:**  
 THIS DESIGN & DOCUMENTATION REMAIN THE PROPERTY OF ACTIVE CONSTRUCTION GROUP PTY LTD.  
 ALL WORKS ARE TO COMPLY WITH THE FOLLOWING:  
 • BUILDING CODE OF AUSTRALIA  
 • THE QUEENSLAND BUILDING ACT  
 • THE NSW BUILDING ACT  
 • ALL RELEVANT LOCAL AUTHORITIES, BY-LAWS & PLANNING SCHEMES.  
 © 2019 COPYRIGHT-REPRODUCTION IN WHOLE OR PART IS STRICTLY PROHIBITED WITHOUT PERMISSION  
**NOTE:**  
 ALL WORK CARRIED OUT AS PER SIGNED CONTRACT DOCUMENTS

Active Construction Group Pty Ltd Trading as Westbuilt Homes  
 Postal: PO Box 663, Warwick QLD 4370  
 Head Office & Factory: 38-48 Project Street Warwick QLD 4370  
 P | 1800 688 044 (FREE CALL)  
 P | (07) 4661 8410 F: (07) 4661 8433  
 E | sales@westbuilt.net.au  
 W | www.westbuilt.net.au

**ENDORSED**  
 Sustainable Building Designer

**GreenSmart**  
 ACCREDITED DESIGNER



ABN: 40 165 638 988 ACN: 165 638 988  
 Q.B.C.C. Licence QLD: 12 163 85

# Bribie Mk3