



1 PANEL OPTIONS
SCALE: 3/4" = 1'-0"

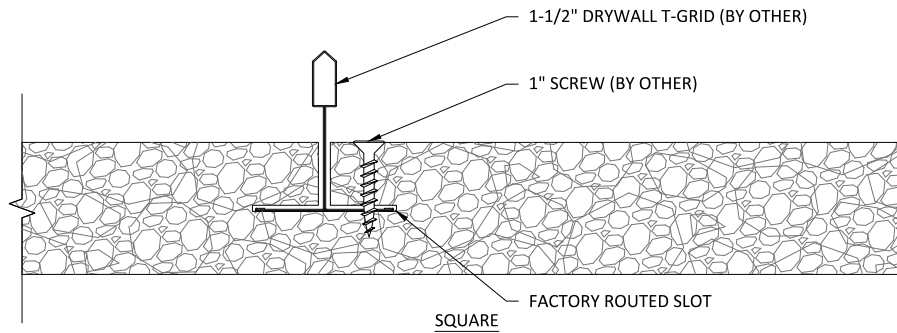


FINISH OPTIONS
PRIMED CLEAR
PRIMED WHITE
CUSTOM PAINTED

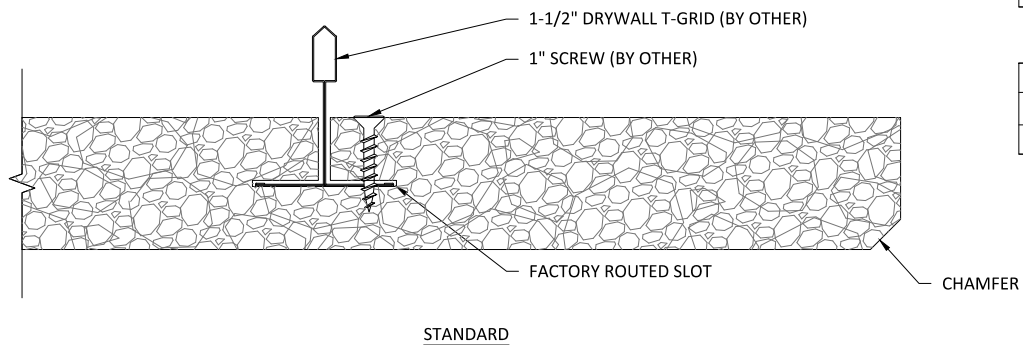

PANEL OPTIONS
1-3/8"
2"

2 EDGE PROFILES
SCALE: 6" = 1'-0"

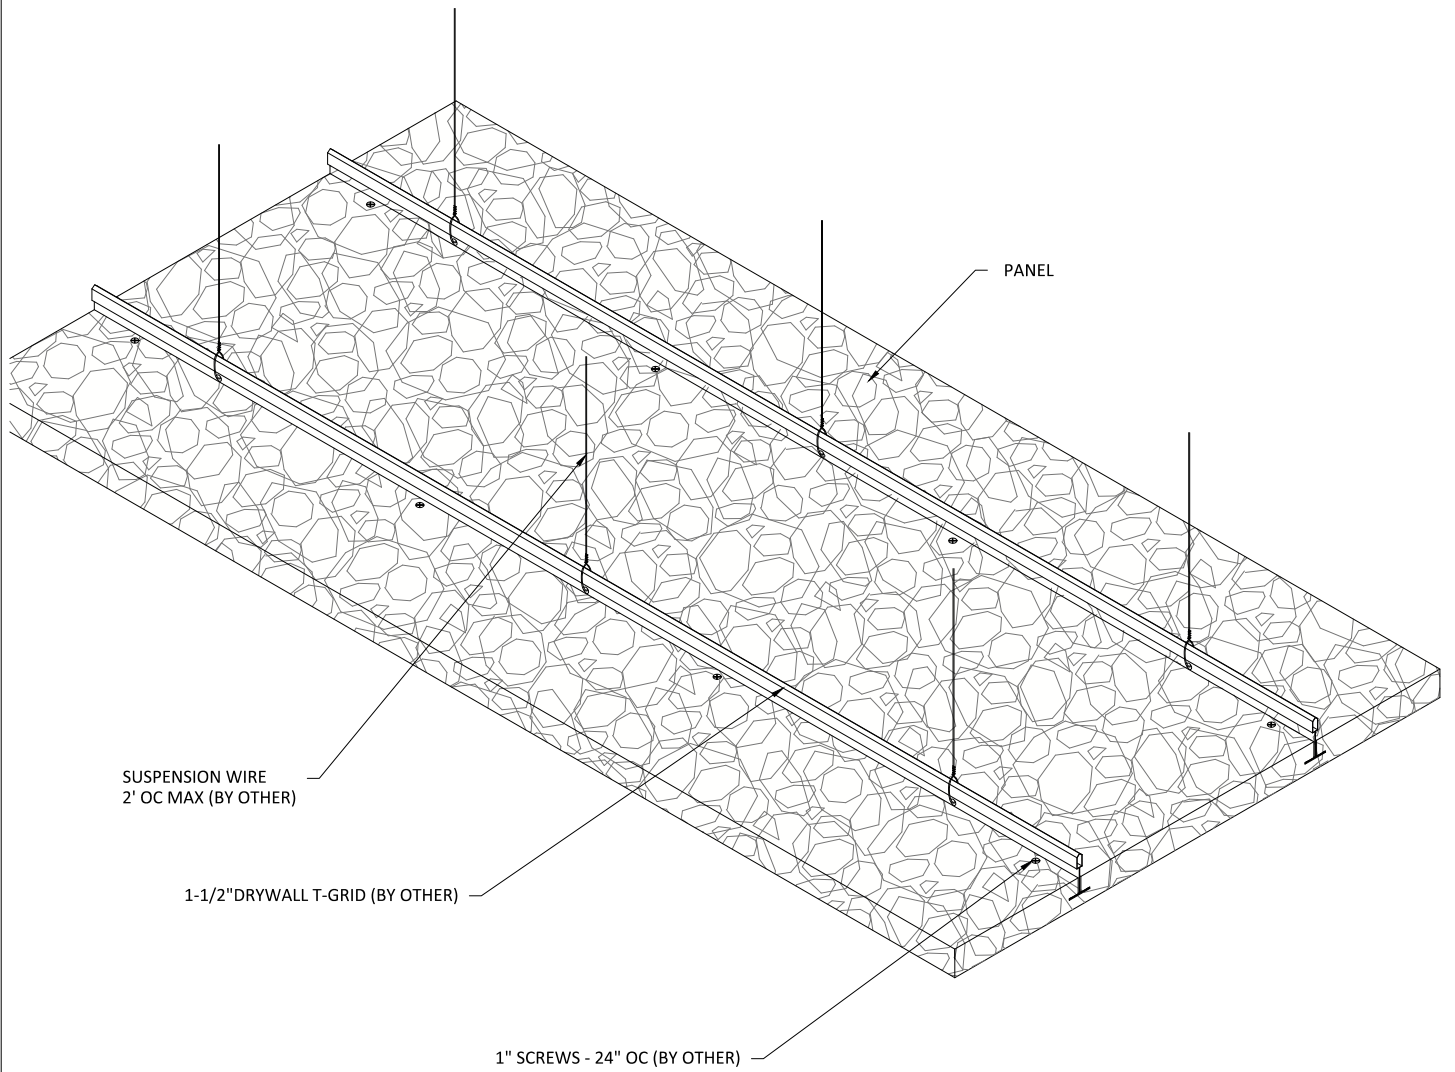

1 ISOMETRIC
2 SCALE: 1 1/2" = 1'-0"